


STOTHERM MASONRY	STOTHERM MASONRY INSULATION SYSTEM	STM 350
	PIPE PENETRATION DETAIL (up to 150mm)	2017

The information contained on this page is based on our experience and research at the date of issue. The detail is for use by Registered Architects, Licensed Designers or Chartered Engineers to assist in developing project details using Sto Systems. Stoanz Ltd reserve the right to alter or update information at any time without prior notice and it is the responsibility of the designer, project manager or Sto contractor to insure they have and use the current Sto details and specifications on site.

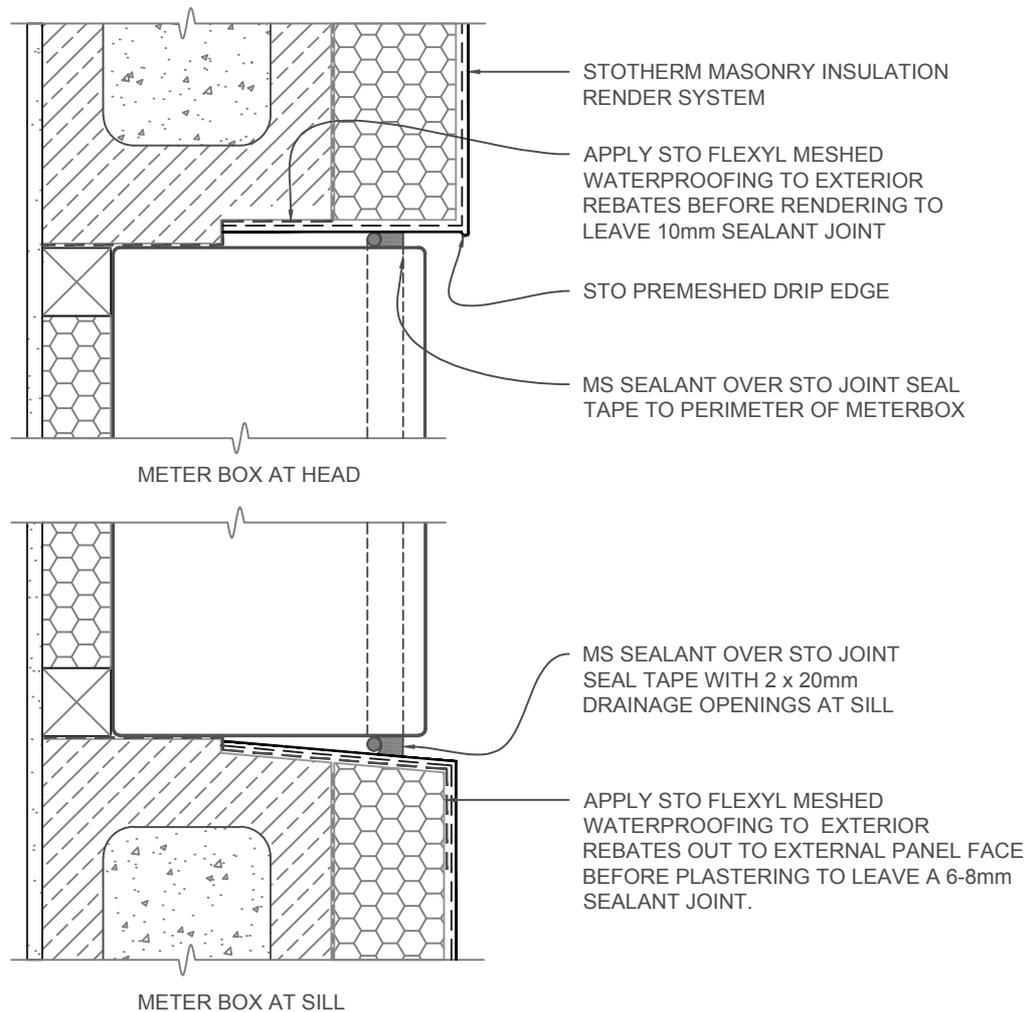


SCALE 1:5

STOTHERM MASONRY	STOTHERM MASONRY INSULATION SYSTEM	STM 351
	METER BOX	2017

The information contained on this page is based on our experience and research at the date of issue. The detail is for use by Registered Architects, Licensed Designers or Chartered Engineers to assist in developing project details using Sto Systems. Stoanz Ltd reserve the right to alter or update information at any time without prior notice and it is the responsibility of the designer, project manager or Sto contractor to insure they have and use the current Sto details and specifications on site.

INTERIOR

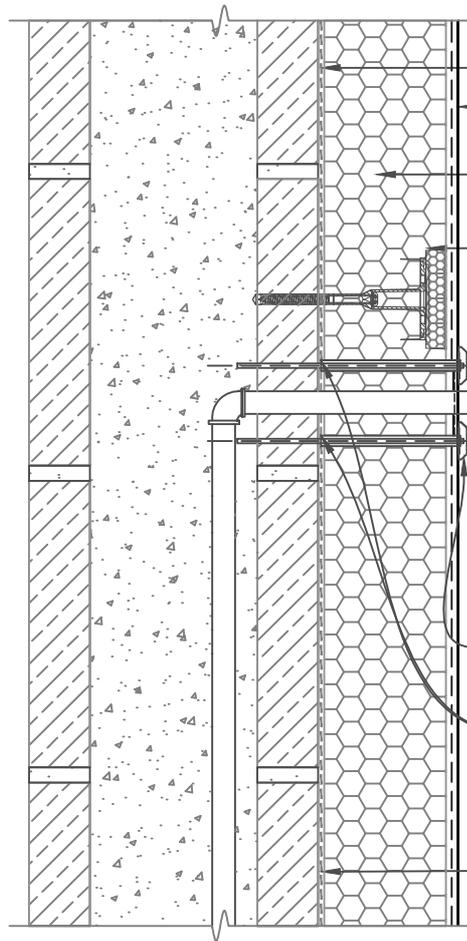

EXTERIOR

STO ADHESIVE RENDER

STOTHERM MASONRY INSULATION RENDER SYSTEM

SELECTED STOTHERM PANEL

STOTHERM COUNTERSUNK ANCHORS AS PER FIXING LAYOUT.

LIGHT FITTING WITH PLASTIC CONDUIT FOR WIRING

MASONRY FIXINGS WITH 50mm x 3mm EPDM WASHERS


USE STAINLESS STEEL PIPE SPACERS AT FIXINGS TAKING CARE TO AVOID CRUSHING EPS SHELL

CONC. BLOCK WALL

SCALE 1:5

STOTHERM MASONRY	STOTHERM AMSONRY INSULATION SYSTEM	STM 352
	LIGHT FITTING/FIXING DETAIL	2017


The information contained on this page is based on our experience and research at the date of issue. The detail is for use by Registered Architects, Licensed Designers or Chartered Engineers to assist in developing project details using Sto Systems. Stoanz Ltd reserve the right to alter or update information at any time without prior notice and it is the responsibility of the designer, project manager or Sto contractor to insure they have and use the current Sto details and specifications on site.

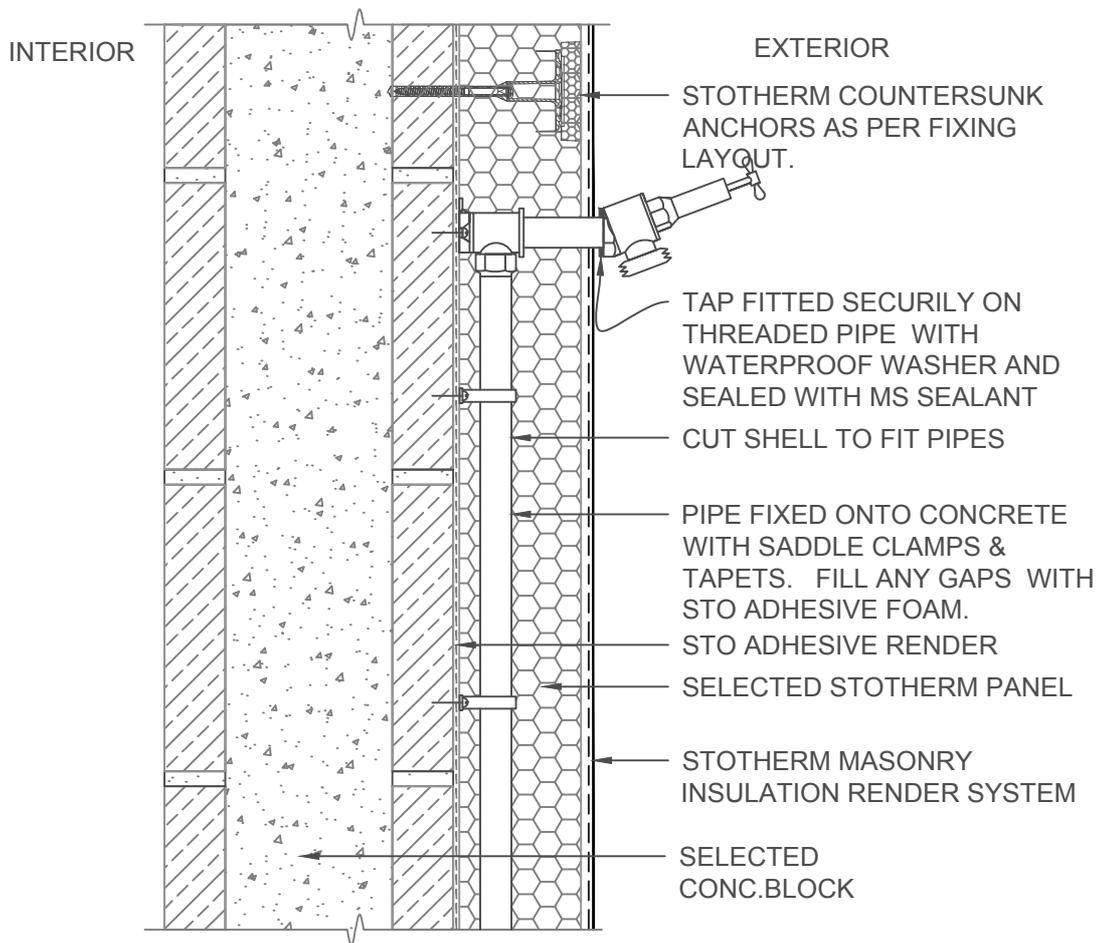

SCALE 1:5


STOTHERM MASONRY	STOTHERM MASONRY INSULATION SYSTEM	STM 353
	TAP FITTING/FIXING DETAIL	2017

The information contained on this page is based on our experience and research at the date of issue. The detail is for use by Registered Architects, Licensed Designers or Chartered Engineers to assist in developing project details using Sto Systems. Stoanz Ltd reserve the right to alter or update information at any time without prior notice and it is the responsibility of the designer, project manager or Sto contractor to insure they have and use the current Sto details and specifications on site.

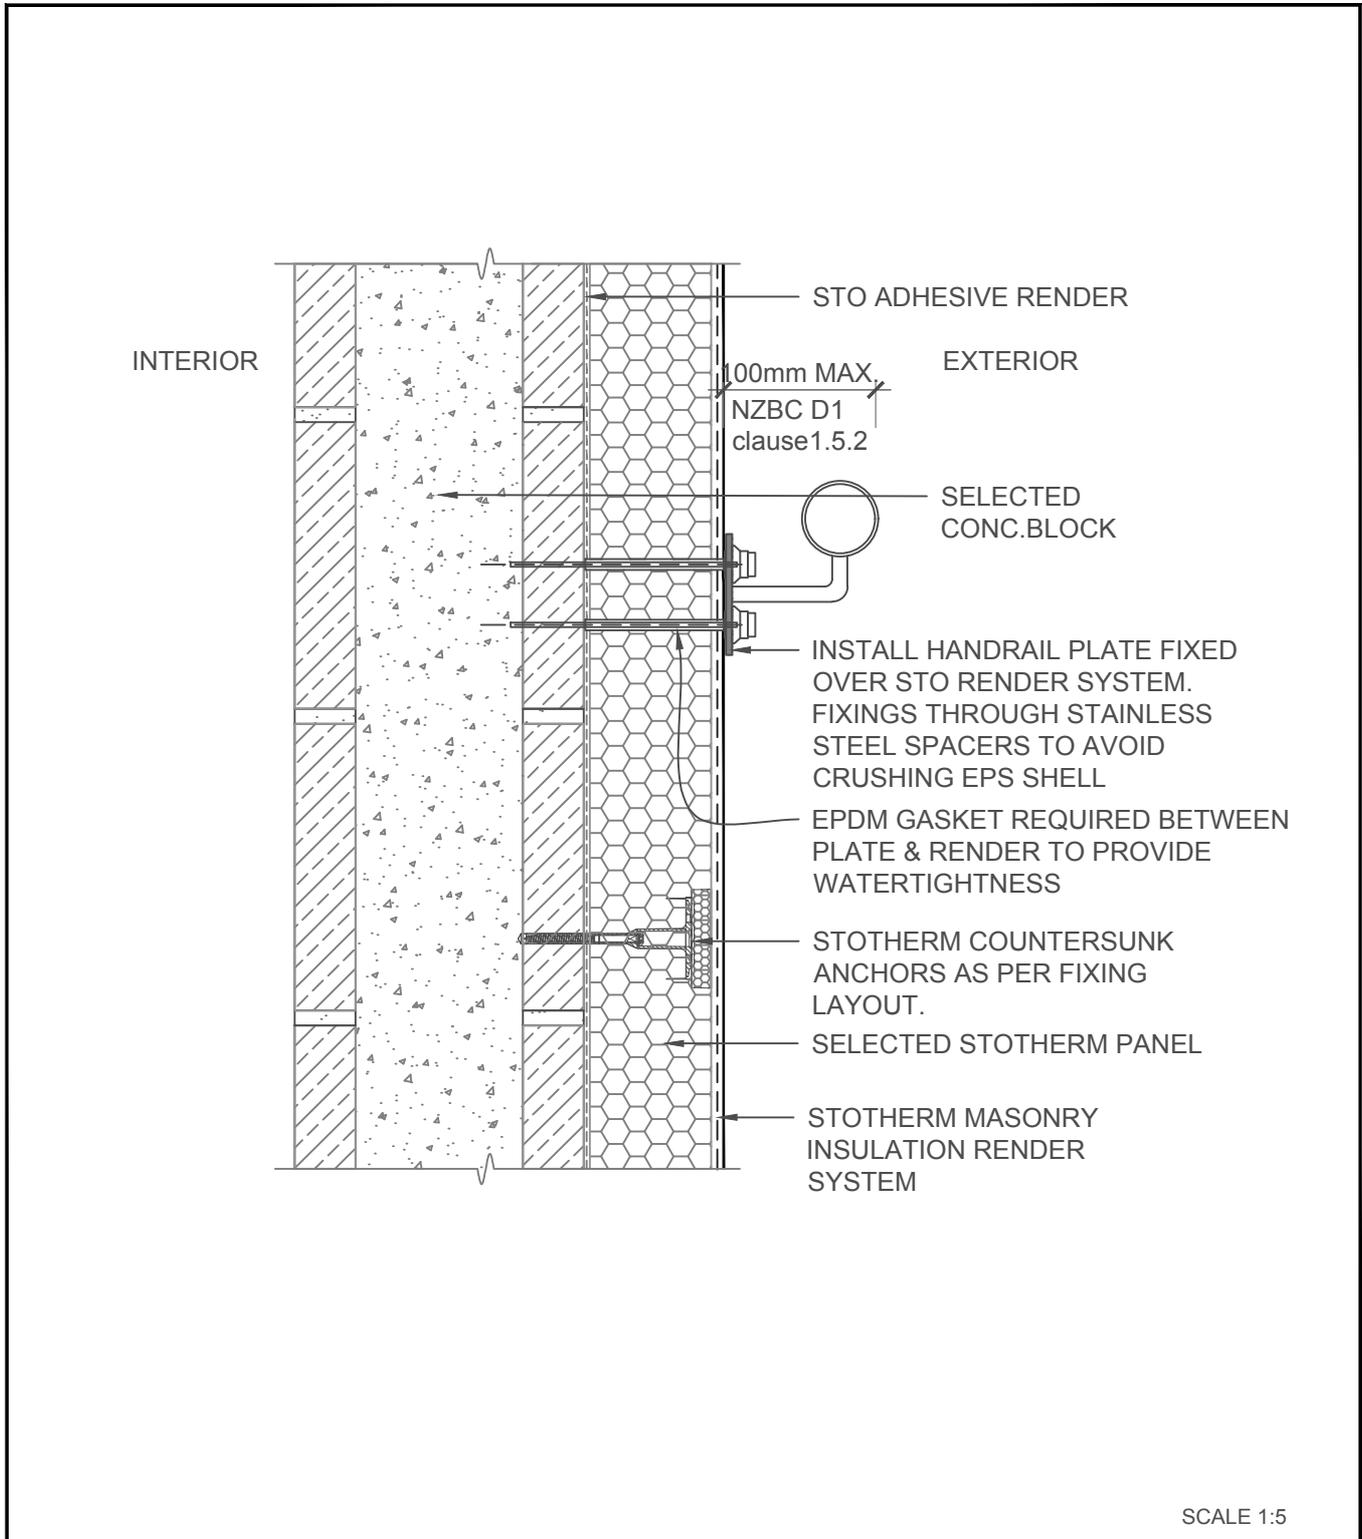

STOTHERM MASONRY	STOTHERM MASONRY INSULATION SYSTEM	STM 354
	HAND RAIL BRACKET/FIXING DETAIL	2017


The information contained on this page is based on our experience and research at the date of issue. The detail is for use by Registered Architects, Licensed Designers or Chartered Engineers to assist in developing project details using Sto Systems. Stoanz Ltd reserve the right to alter or update information at any time without prior notice and it is the responsibility of the designer, project manager or Sto contractor to insure they have and use the current Sto details and specifications on site.

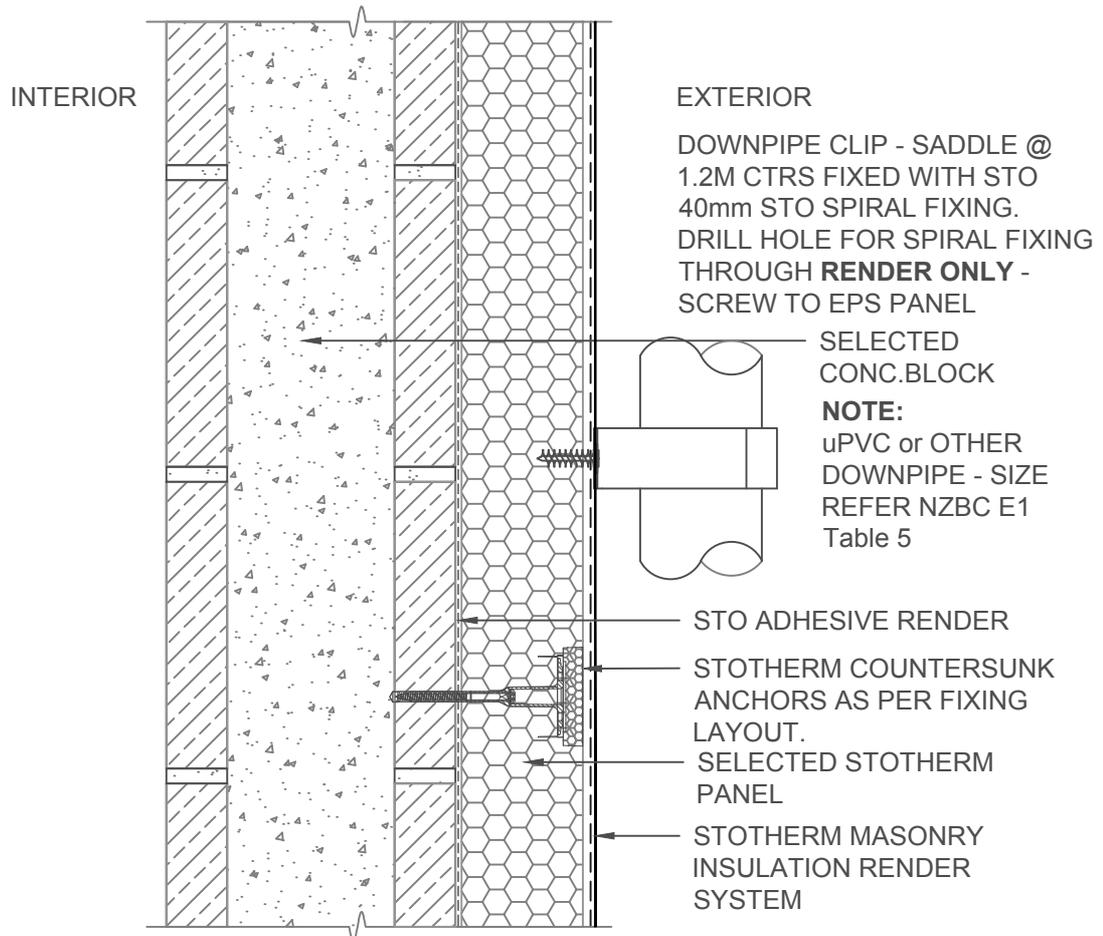

NOTE:
STO SPIRAL FIXINGS MAY BE USED TO SUPPORT OTHER LIGHTWEIGHT ITEMS SUCH AS LIGHTS & SECURITY FITTINGS HOWEVER SPIRAL FACE WEIGHT **MUST NOT EXCEED 8kgs**

SCALE 1:5

STOTHERM MASONRY	STOTHERM MASONRY INSULATION SYSTEM	STM 355
	DOWNPIPE SADDLE FIXING DETAIL	2017

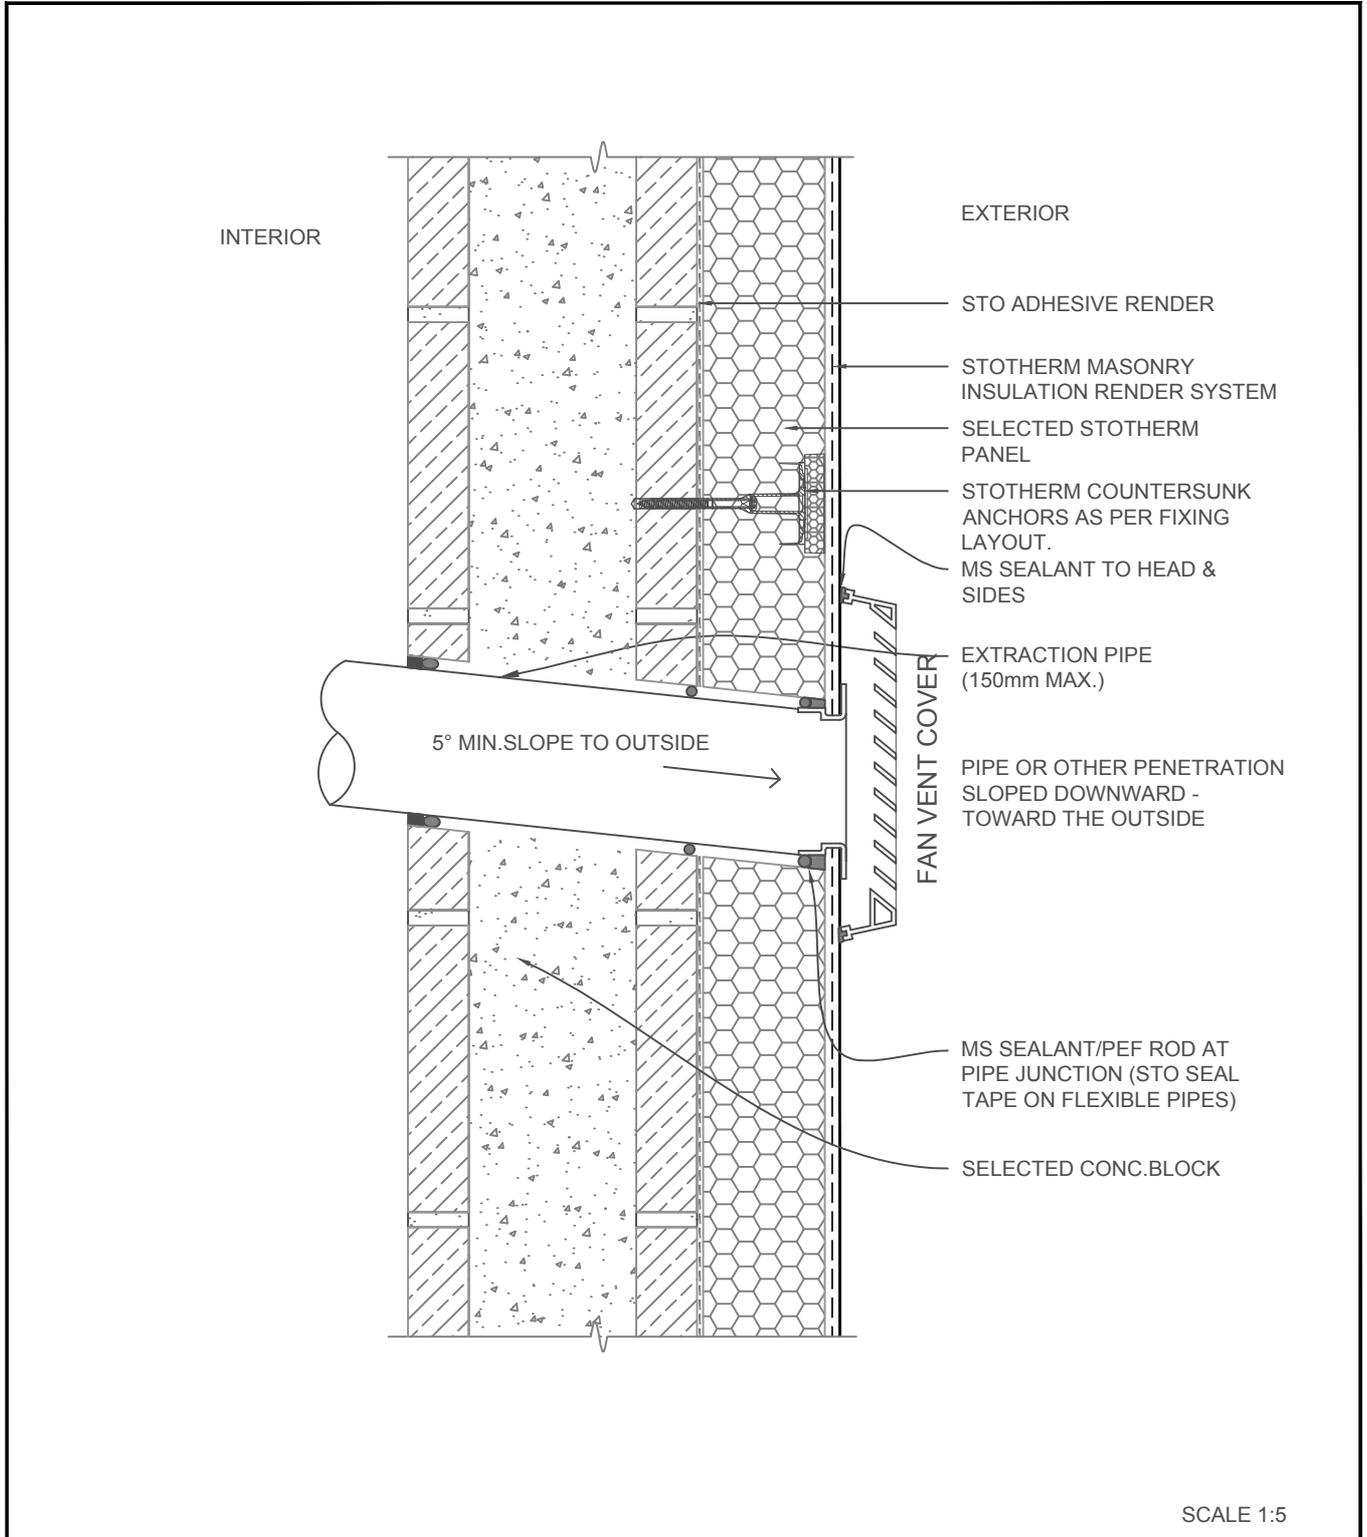

STOTHERM MASONRY	STOTHERM MASONRY INSULATION SYSTEM	STM 356
	FAN VENT DETAIL	2017

The information contained on this page is based on our experience and research at the date of issue. The detail is for use by Registered Architects, Licensed Designers or Chartered Engineers to assist in developing project details using Sto Systems. Stoanz Ltd reserve the right to alter or update information at any time without prior notice and it is the responsibility of the designer, project manager or Sto contractor to insure they have and use the current Sto details and specifications on site.