


SCALE 1:5

STOTHERM MINERAL	STOTHERM MINERAL MASONRY INSULATION SYSTEM	STMI 500
	PARAPET/METAL FLASHING DETAIL	2017


The information contained on this page is based on our experience and research at the date of issue. The detail is for use by Registered Architects, Licensed Designers or Chartered Engineers to assist in developing project details using Sto Systems. Stoanz Ltd reserve the right to alter or update information at any time without prior notice and it is the responsibility of the designer, project manager or Sto contractor to insure they have and use the current Sto details and specifications on site.

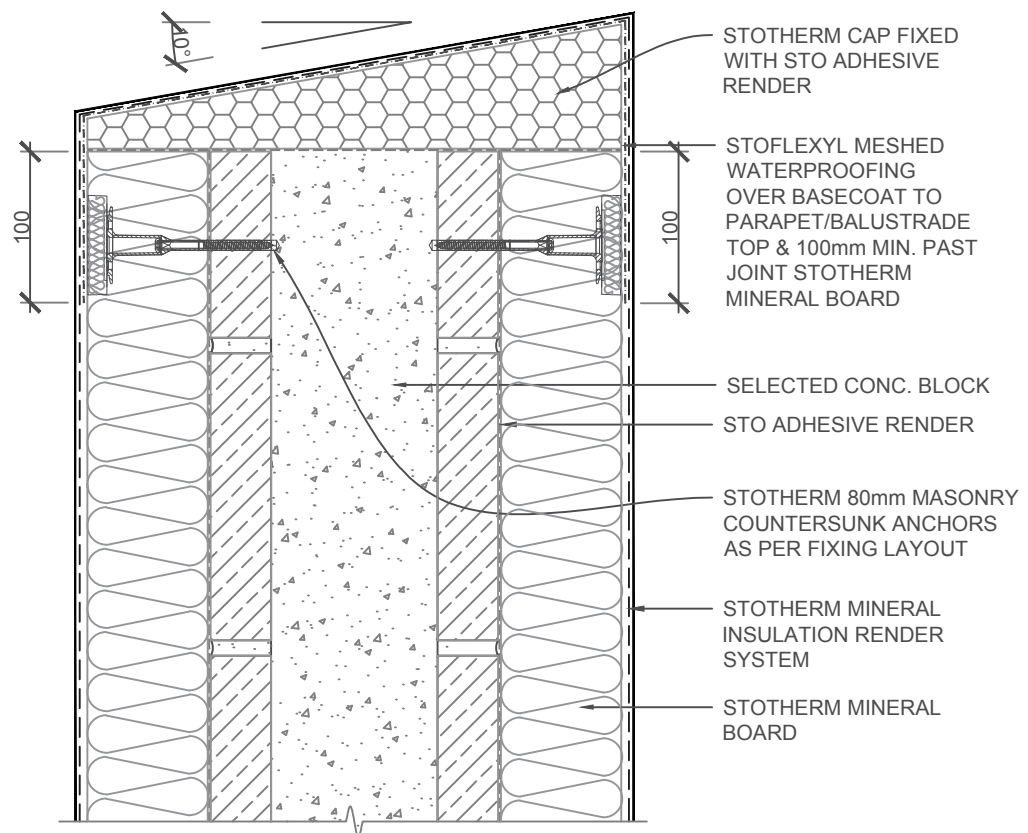


SCALE 1:5

STOTHERM MINERAL	STOTHERM MINERAL MASONRY INSULATION SYSTEM	STMI 501
	RENDERED PARAPET/BALUSTRADE DETAIL	2017

The information contained on this page is based on our experience and research at the date of issue. The detail is for use by Registered Architects, Licensed Designers or Chartered Engineers to assist in developing project details using Sto Systems. Stoanz Ltd reserve the right to alter or update information at any time without prior notice and it is the responsibility of the designer, project manager or Sto contractor to insure they have and use the current Sto details and specifications on site.

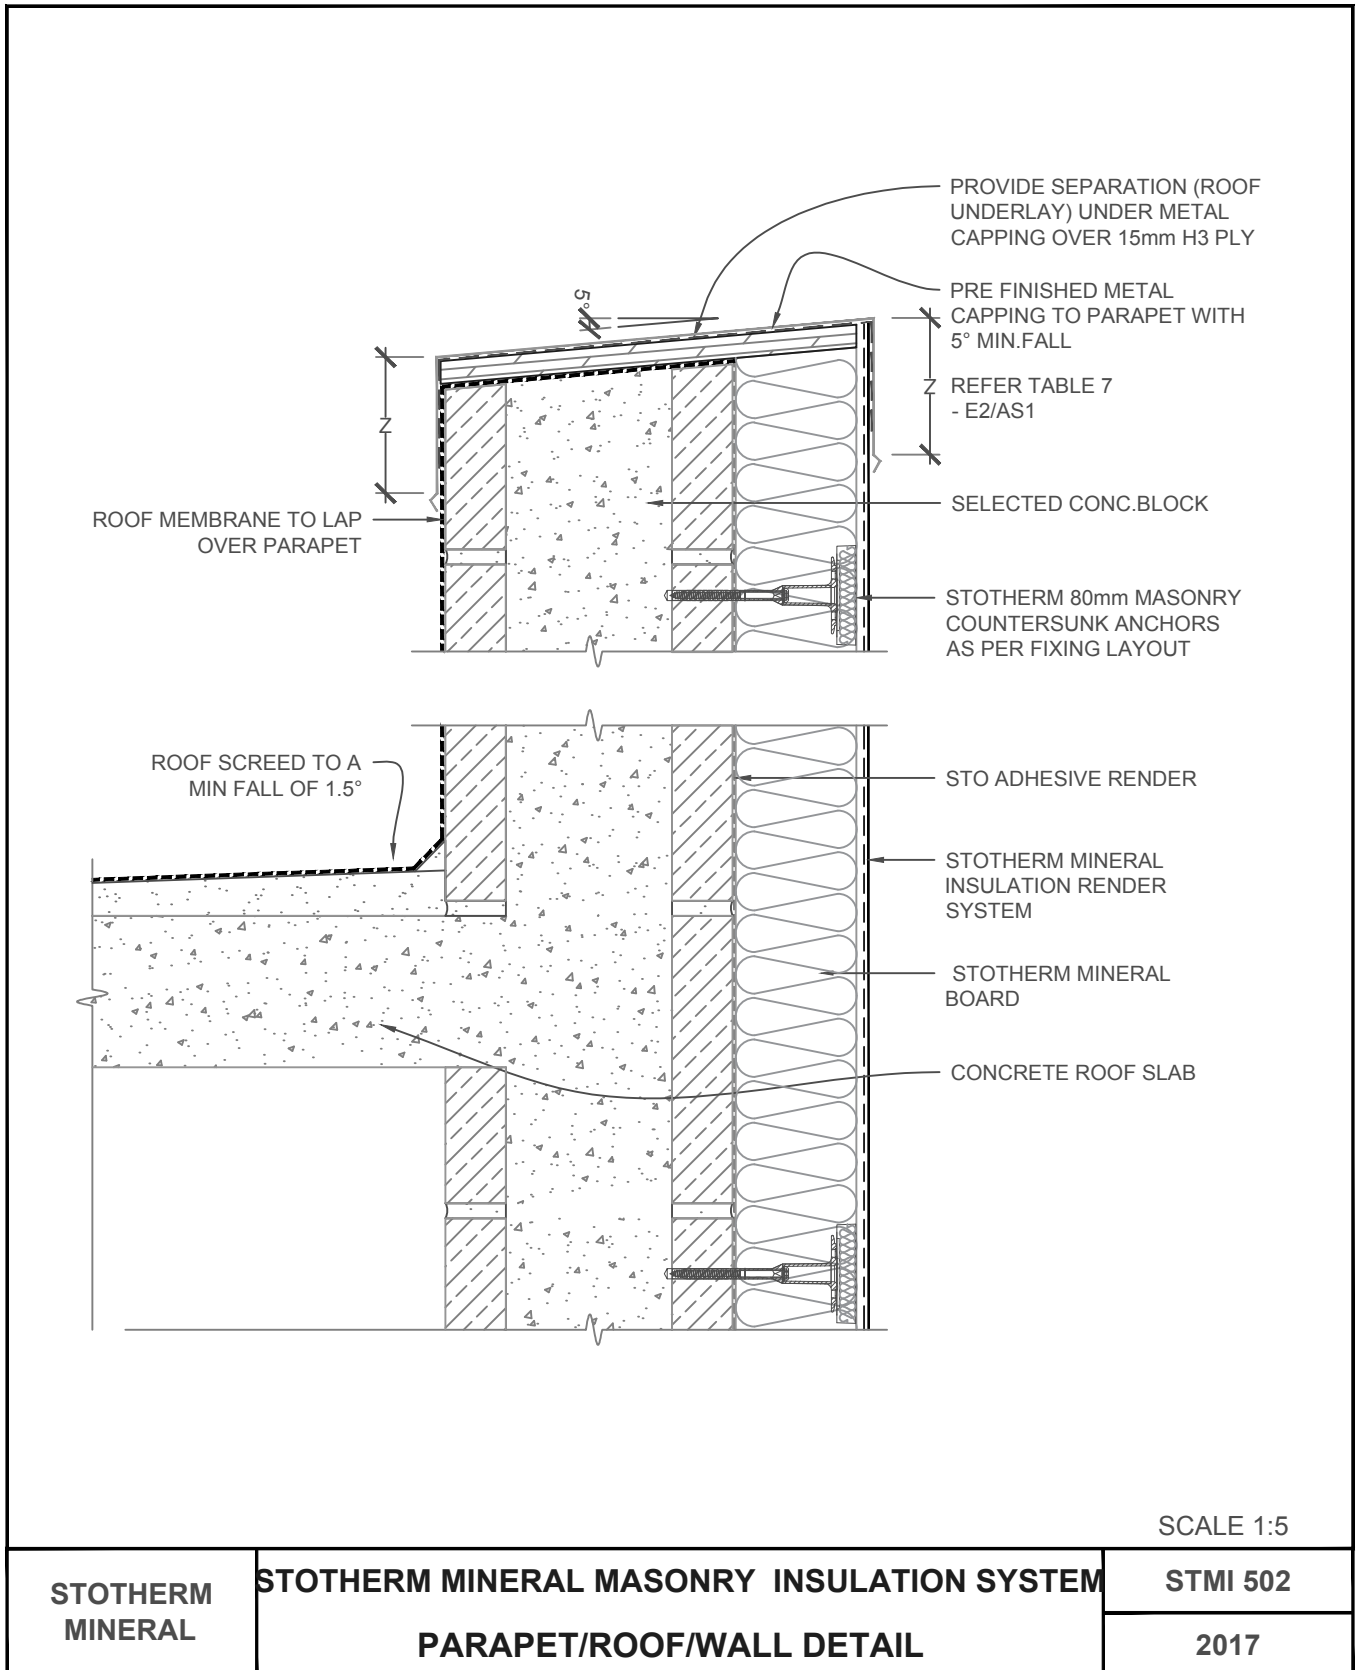

The information contained on this page is based on our experience and research at the date of issue. The detail is for use by Registered Architects, Licensed Designers or Chartered Engineers to assist in developing project details using Sto Systems. Stoanz Ltd reserve the right to alter or update information at any time without prior notice and it is the responsibility of the designer, project manager or Sto contractor to insure they have and use the current Sto details and specifications on site.

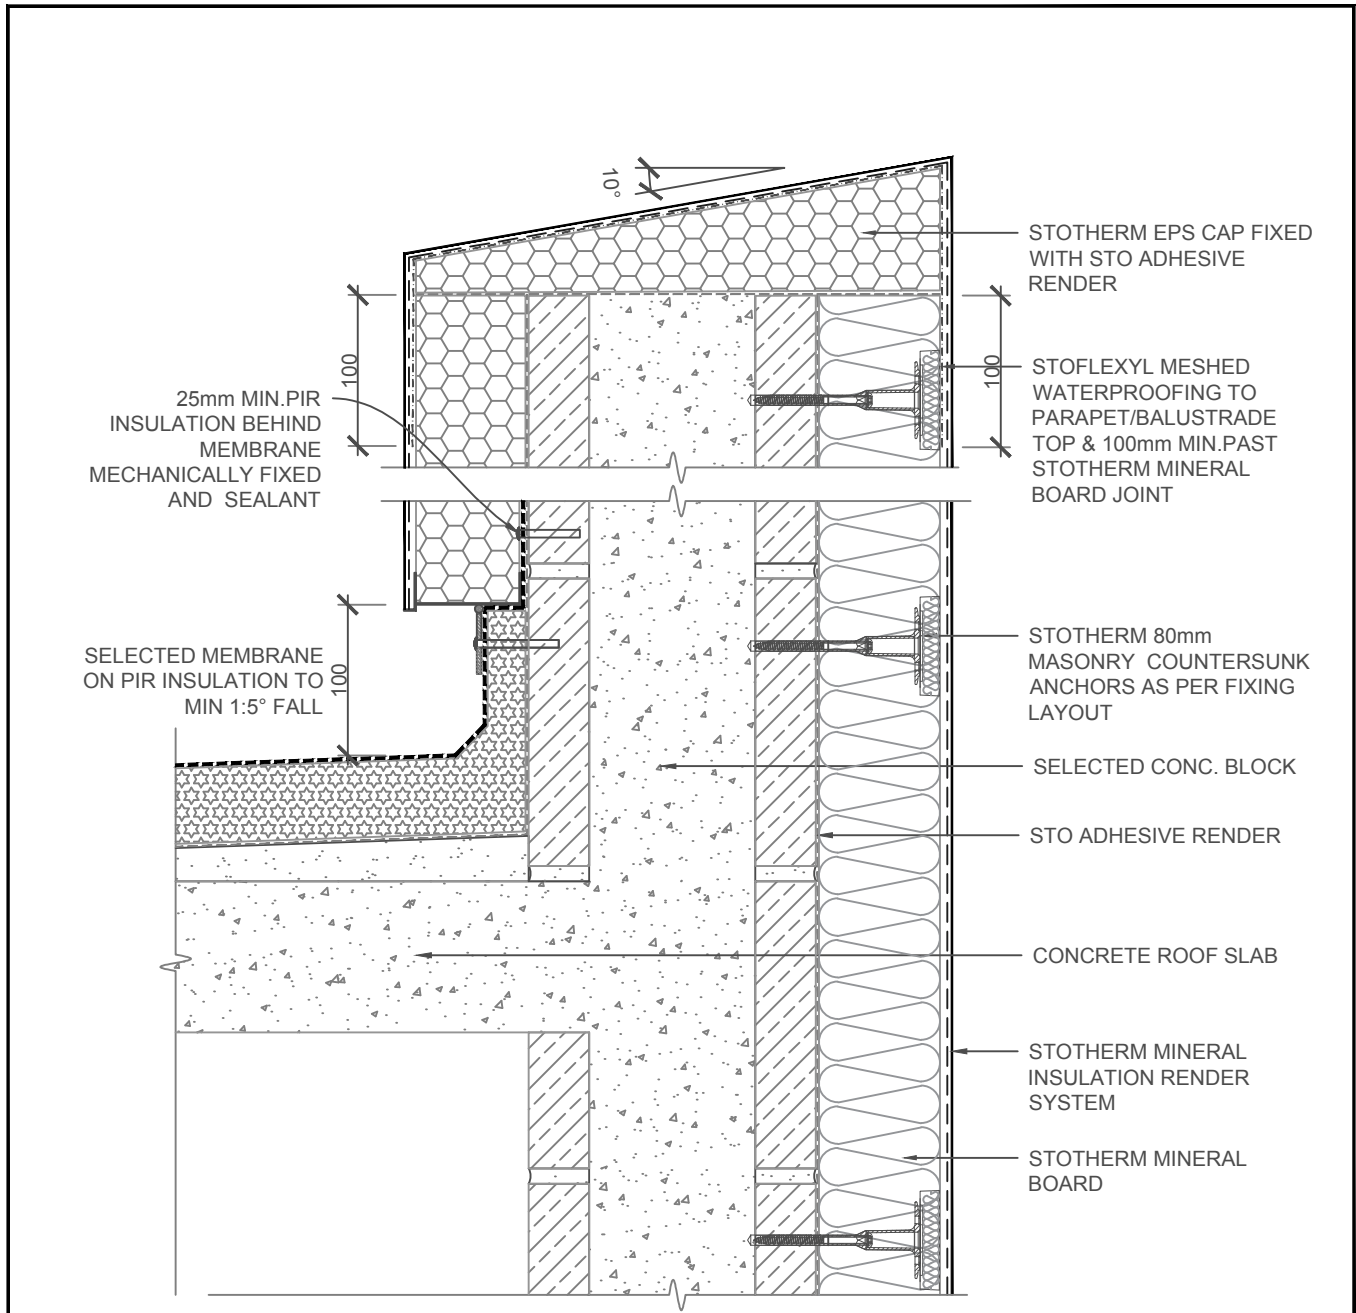

25mm MIN.PIR INSULATION BEHIND MEMBRANE MECHANICALLY FIXED AND SEALANT

SELECTED MEMBRANE ON PIR INSULATION TO MIN 1:5° FALL

STOTHERM EPS CAP FIXED WITH STO ADHESIVE RENDER

STOFLEXYL MESHED WATERPROOFING TO PARAPET/BALUSTRADE TOP & 100mm MIN.PAST STOTHERM MINERAL BOARD JOINT

STOTHERM 80mm MASONRY COUNTERSUNK ANCHORS AS PER FIXING LAYOUT

SELECTED CONC. BLOCK

STO ADHESIVE RENDER

CONCRETE ROOF SLAB

STOTHERM MINERAL INSULATION RENDER SYSTEM

STOTHERM MINERAL BOARD

25mm MIN PIR INSULATION BEHIND MEMBRANE METAL FLASHING MECHANICALLY FIXED WITH MASONRY FIXINGS AT STOTHERM TO MEMBRANE JUNCTION

SCALE 1:5

STOTHERM MINERAL	STOTHERM MINERAL MASONRY INSULATION SYSTEM	STMI 503
	INSULATED ROOF / DECK TO WALLS	2017

The information contained on this page is based on our experience and research at the date of issue. The detail is for use by Registered Architects, Licensed Designers or Chartered Engineers to assist in developing project details using Sto Systems. Stoanz Ltd reserve the right to alter or update information at any time without prior notice and it is the responsibility of the designer, project manager or Sto contractor to insure they have and use the current Sto details and specifications on site.