
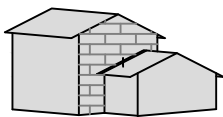


NOTE:

STOPENDS REQUIRED AT ROOF to WALL JUNCTION TO DIVERT WATER FROM CAVITY

SCALE 1:5


STO POREN PANEL	STOVENEER WOOD SYSTEM	VWPP 700
	APRON FLASHING	2020

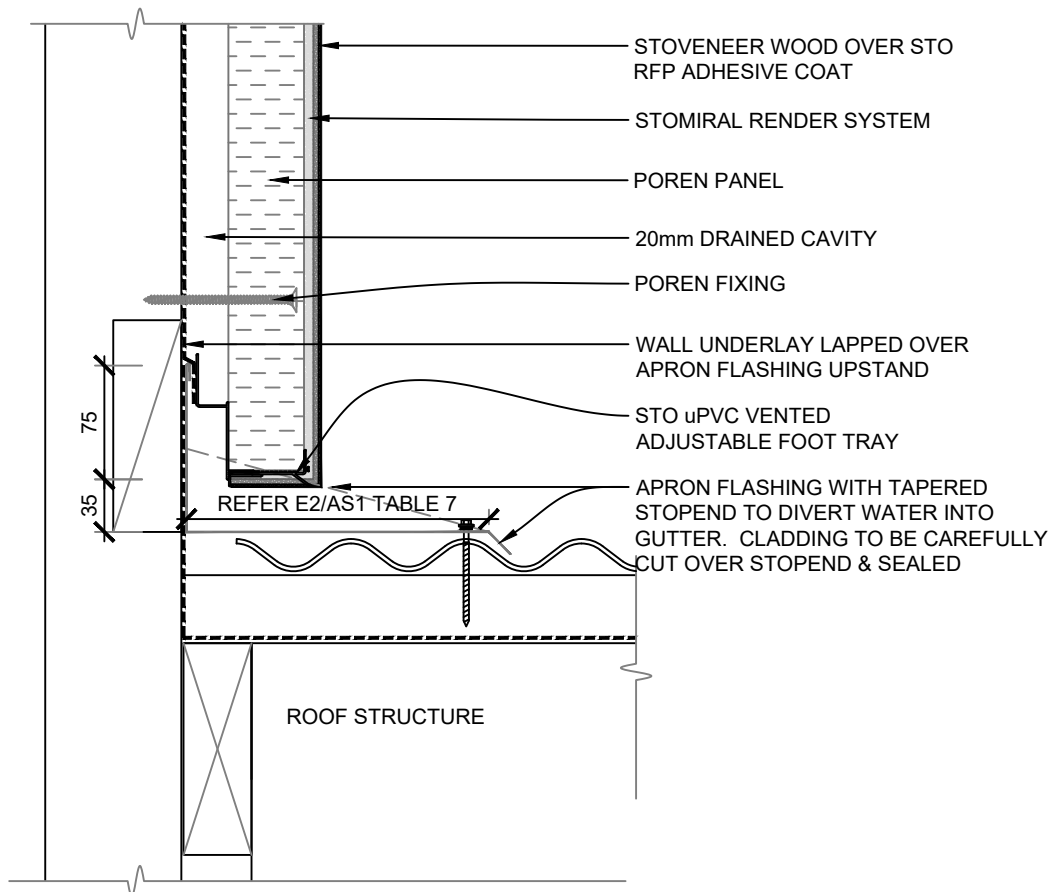


PROVIDE FLASHING STOPEND AT ROOF TO GUTTER JUNCTION TO DIVERT WATER INTO THE GUTTER - Refer Drawing PP606

SCALE 1:5

STO POREN PANEL	STOVENEER WOOD SYSTEM	VWPP 701
	PARALLEL APRON FLASHING	2020

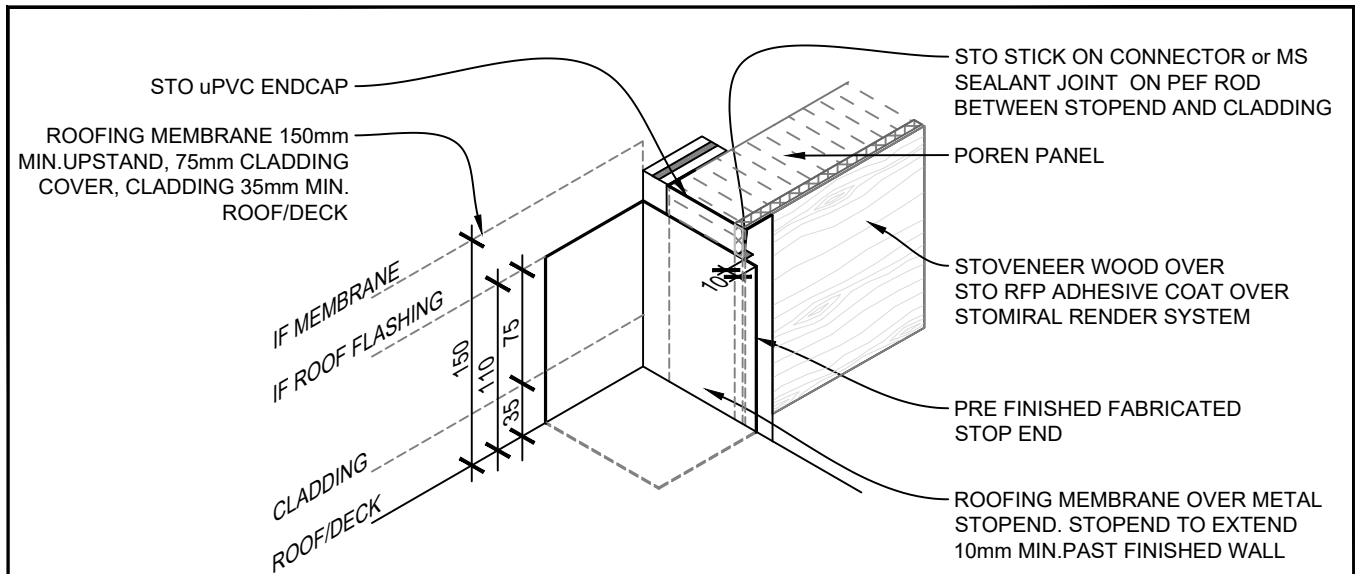


NOTE: MEMBRANE ROOF NOT SHOWN ON STOP END FOR CLARITY. STOP END UNDER MEMBRANE OR IN CONJUNCTION WITH ROOF APRON FLASHING

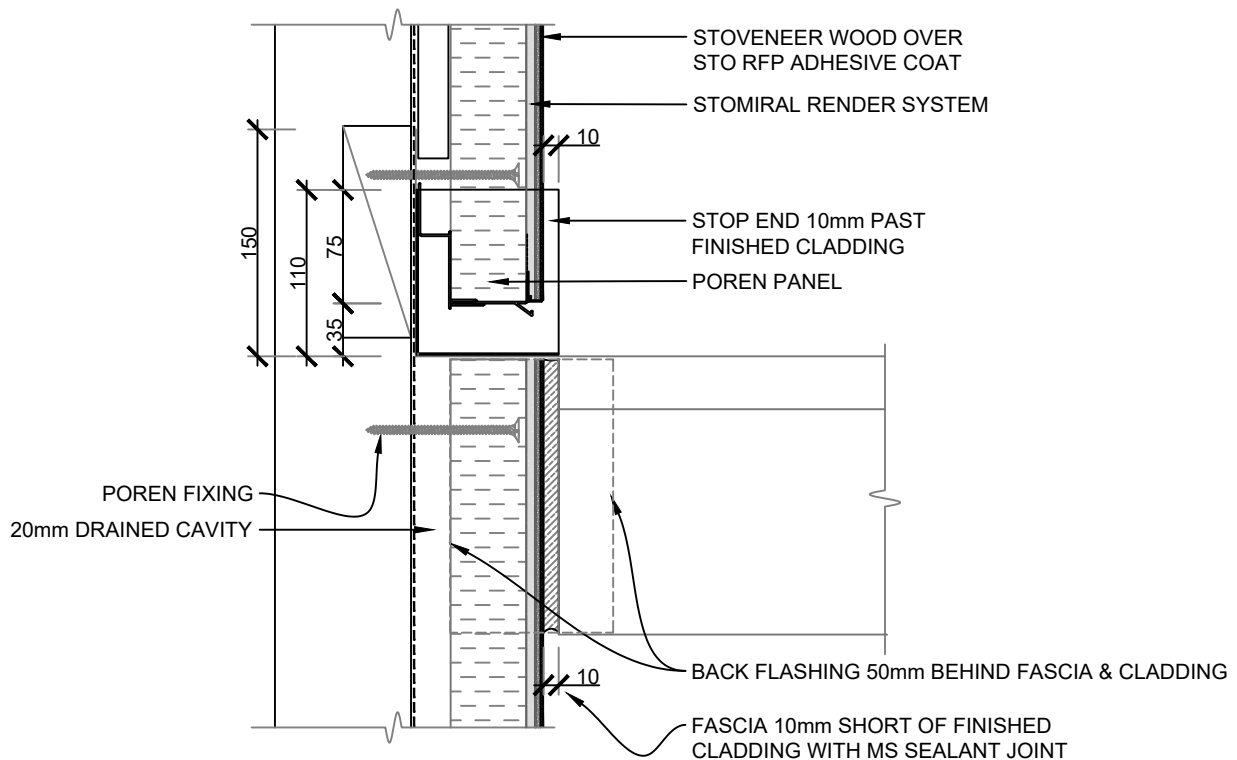

SCALE 1:5

STO POREN PANEL	STOVENEER WOOD SYSTEM	VWPP 702
	INTER-STOREY DECK OR ROOF/STOPEND FLASHING	2020

The information contained on this page is based on our experience and research at the date of issue. The detail is for use by Registered Architects, Licensed Designers or Chartered Engineers to assist in developing project details using Sto Systems. Stoanz Ltd reserve the right to alter or update information at any time without prior notice and it is the responsibility of the designer, project manager or Sto contractor to insure they have and use the current Sto details and specifications on site.

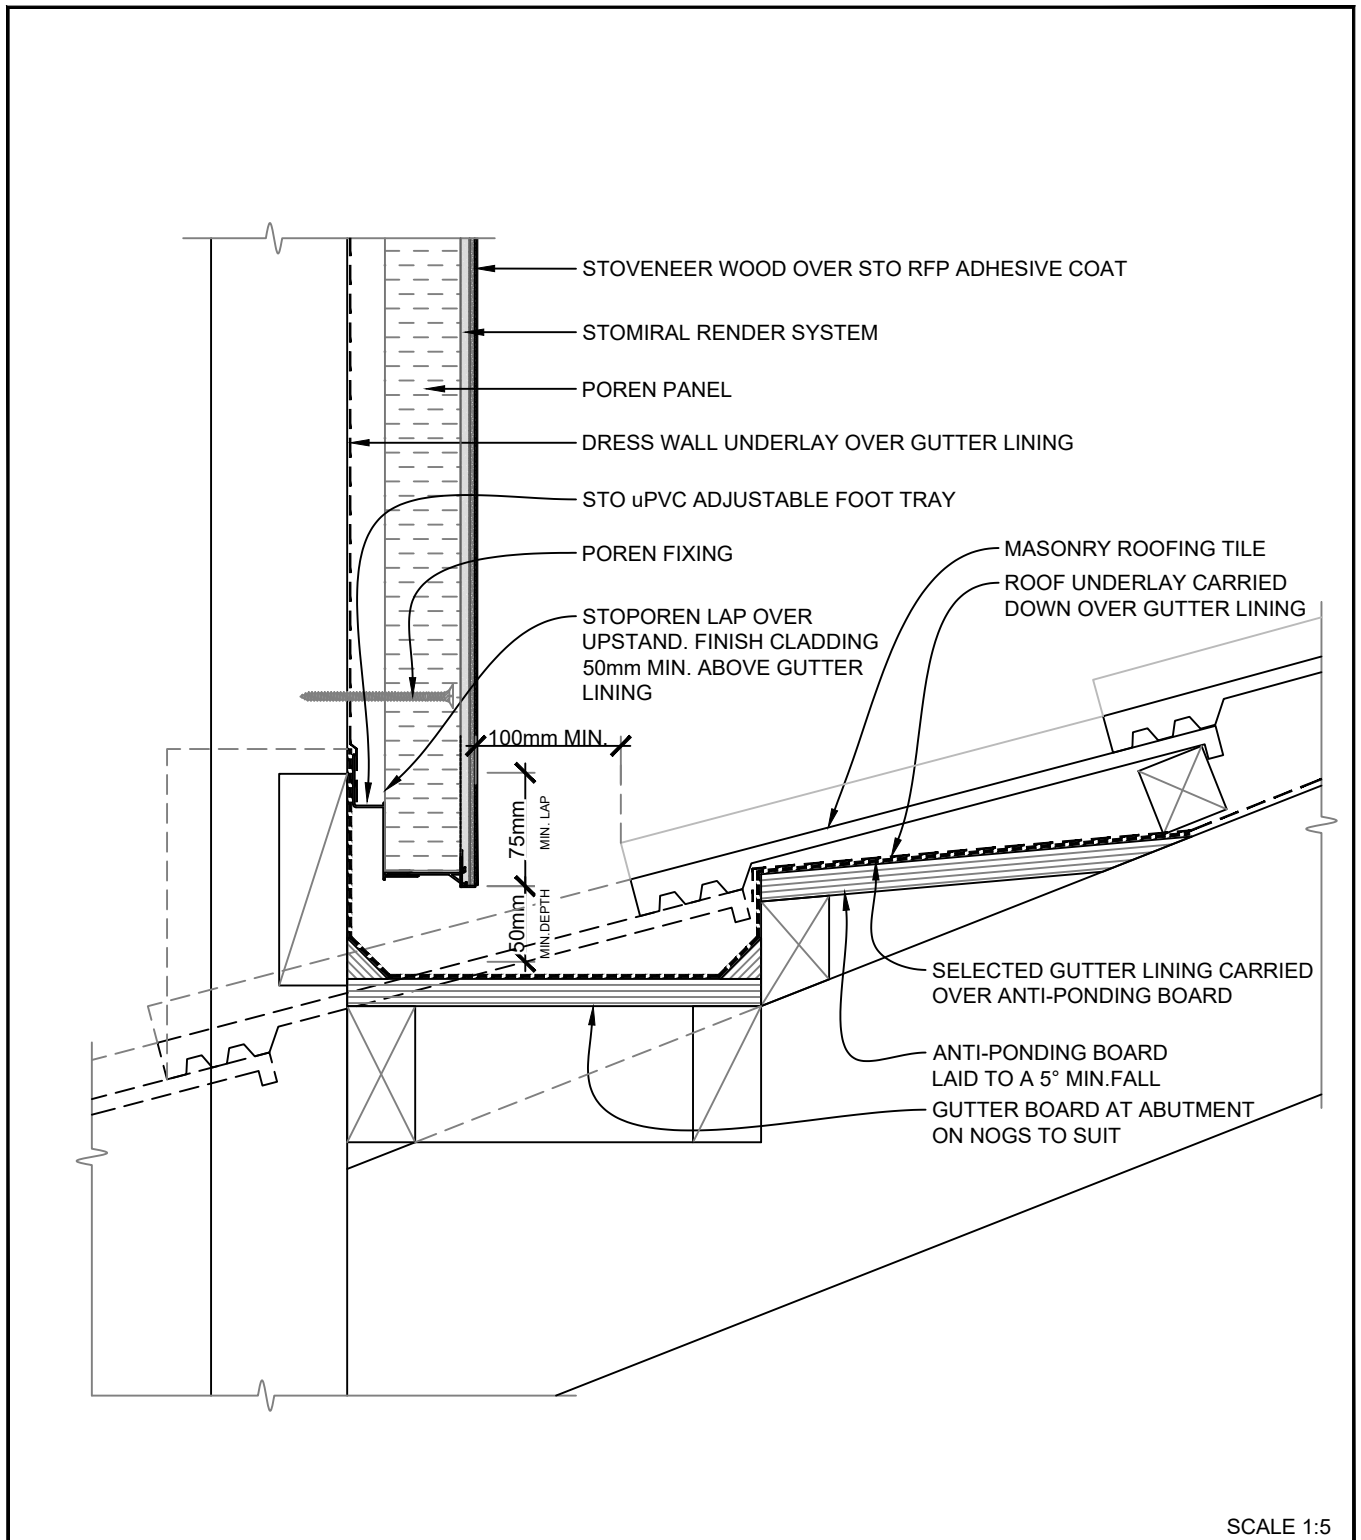

SCALE 1:5

STO POREN PANEL	STOVENEER WOOD SYSTEM	VWPP 703
	ROOF PENETRATION/GUTTER (Masonry Tile) DETAIL	2020

The information contained on this page is based on our experience and research at the date of issue. The detail is for use by Registered Architects, Licensed Designers or Chartered Engineers to assist in developing project details using Sto Systems. Stoanz Ltd reserve the right to alter or update information at any time without prior notice and it is the responsibility of the designer, project manager or Sto contractor to insure they have and use the current Sto details and specifications on site.