



1. SURFACE MOUNTED FIXINGS: STOTHERM MASONRY INSULATION SYSTEM CAN USE FACE FIXED STOTHERM ANCHORS ON 40-60mm STOTHERM PANELS.

NOTE

FACED FIXED ANCHORS CAN EXHIBIT THERMAL BRIDGING SPOTS IN COLD WEATHER

2. STOTHERM INSULATION PANELS:


STOTHERM	40mm	R-VALUE 1.0
	50mm	R-VALUE 1.3
	60mm	R-VALUE 1.57
	80mm	R-VALUE 2.1
STOTHERM+	100mm	R-VALUE 2.63
	40mm	R-VALUE 1.3
	50mm	R-VALUE 1.6
	60mm	R-VALUE 1.93
	80mm	R-VALUE 2.58
	100mm	R-VALUE 3.22

3. COUNTER SUNK FIXINGS: STOTHERM MASONRY INSULATION SYSTEM STOTHERM ANCHORS WITH STO INSULATING CAP ELIMINATES *THERMAL BRIDGING SPOTS* ON 50, 60, 80 & 100mm STOTHERM PANELS.

NOTE

IMPACT FIXINGS CAN ALSO BE USED ON 50,60 or 80mm STOTHERM PANELS USING A STO ROUTER TO CUT THE HOLE.

4. STOTHERM INTERIOR RENDER SYSTEM: SEE STO SELECTION OF INTERIOR RENDER SYSTEMS AND FINISHES.

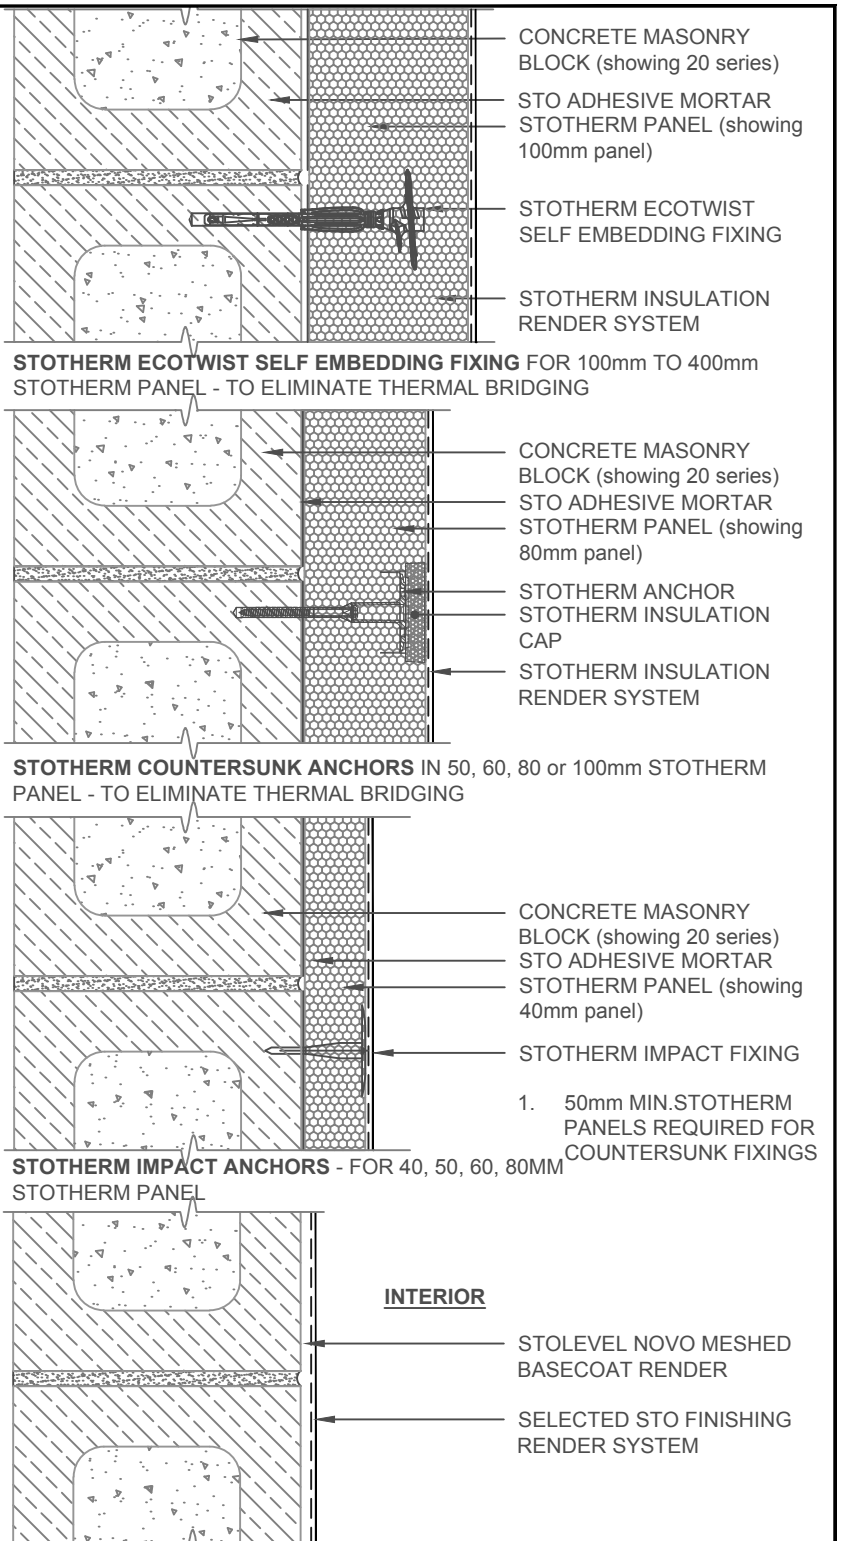

STOTHERM MASONRY	STOTHERM MASONRY INSULATION SYSTEM STOTHERM MASONRY FIXING	STM 103
		2017