


STOTHERM MASONRY	STOTHERM MASONRY INSULATION SYSTEM	STM 850
	EXTERNAL CORNER/HORIZ.PROFILED METAL	2017


The information contained on this page is based on our experience and research at the date of issue. The detail is for use by Registered Architects, Licensed Designers or Chartered Engineers to assist in developing project details using Sto Systems. Stoanz Ltd reserve the right to alter or update information at any time without prior notice and it is the responsibility of the designer, project manager or Sto contractor to insure they have and use the current Sto details and specifications on site.

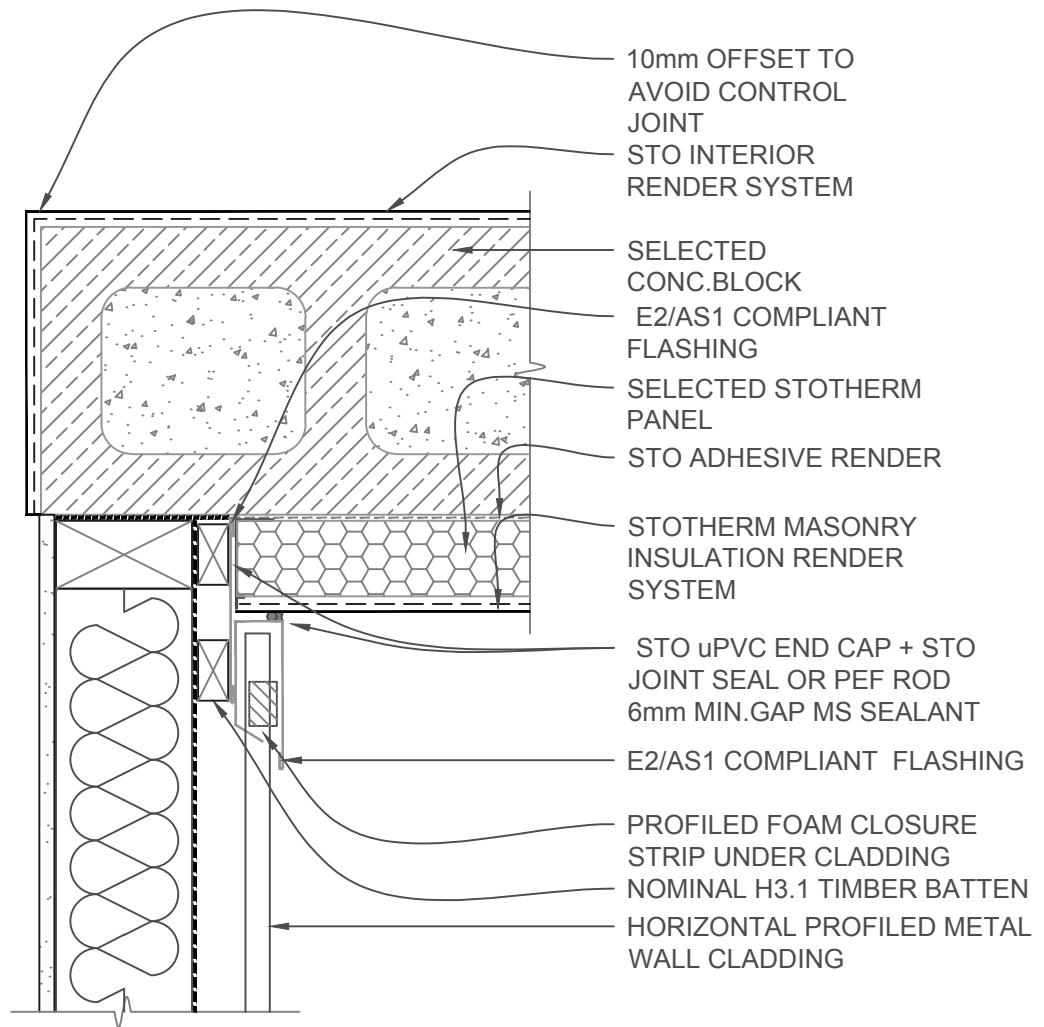

SCALE 1:5


STOTHERM MASONRY	STOTHERM MASONRY INSULATION SYSTEM	STM 851
	INTERNAL CORNER/HORIZ.PROFILED METAL	2017

The information contained on this page is based on our experience and research at the date of issue. The detail is for use by Registered Architects, Licensed Designers or Chartered Engineers to assist in developing project details using Sto Systems. Stoanz Ltd reserve the right to alter or update information at any time without prior notice and it is the responsibility of the designer, project manager or Sto contractor to insure they have and use the current Sto details and specifications on site.

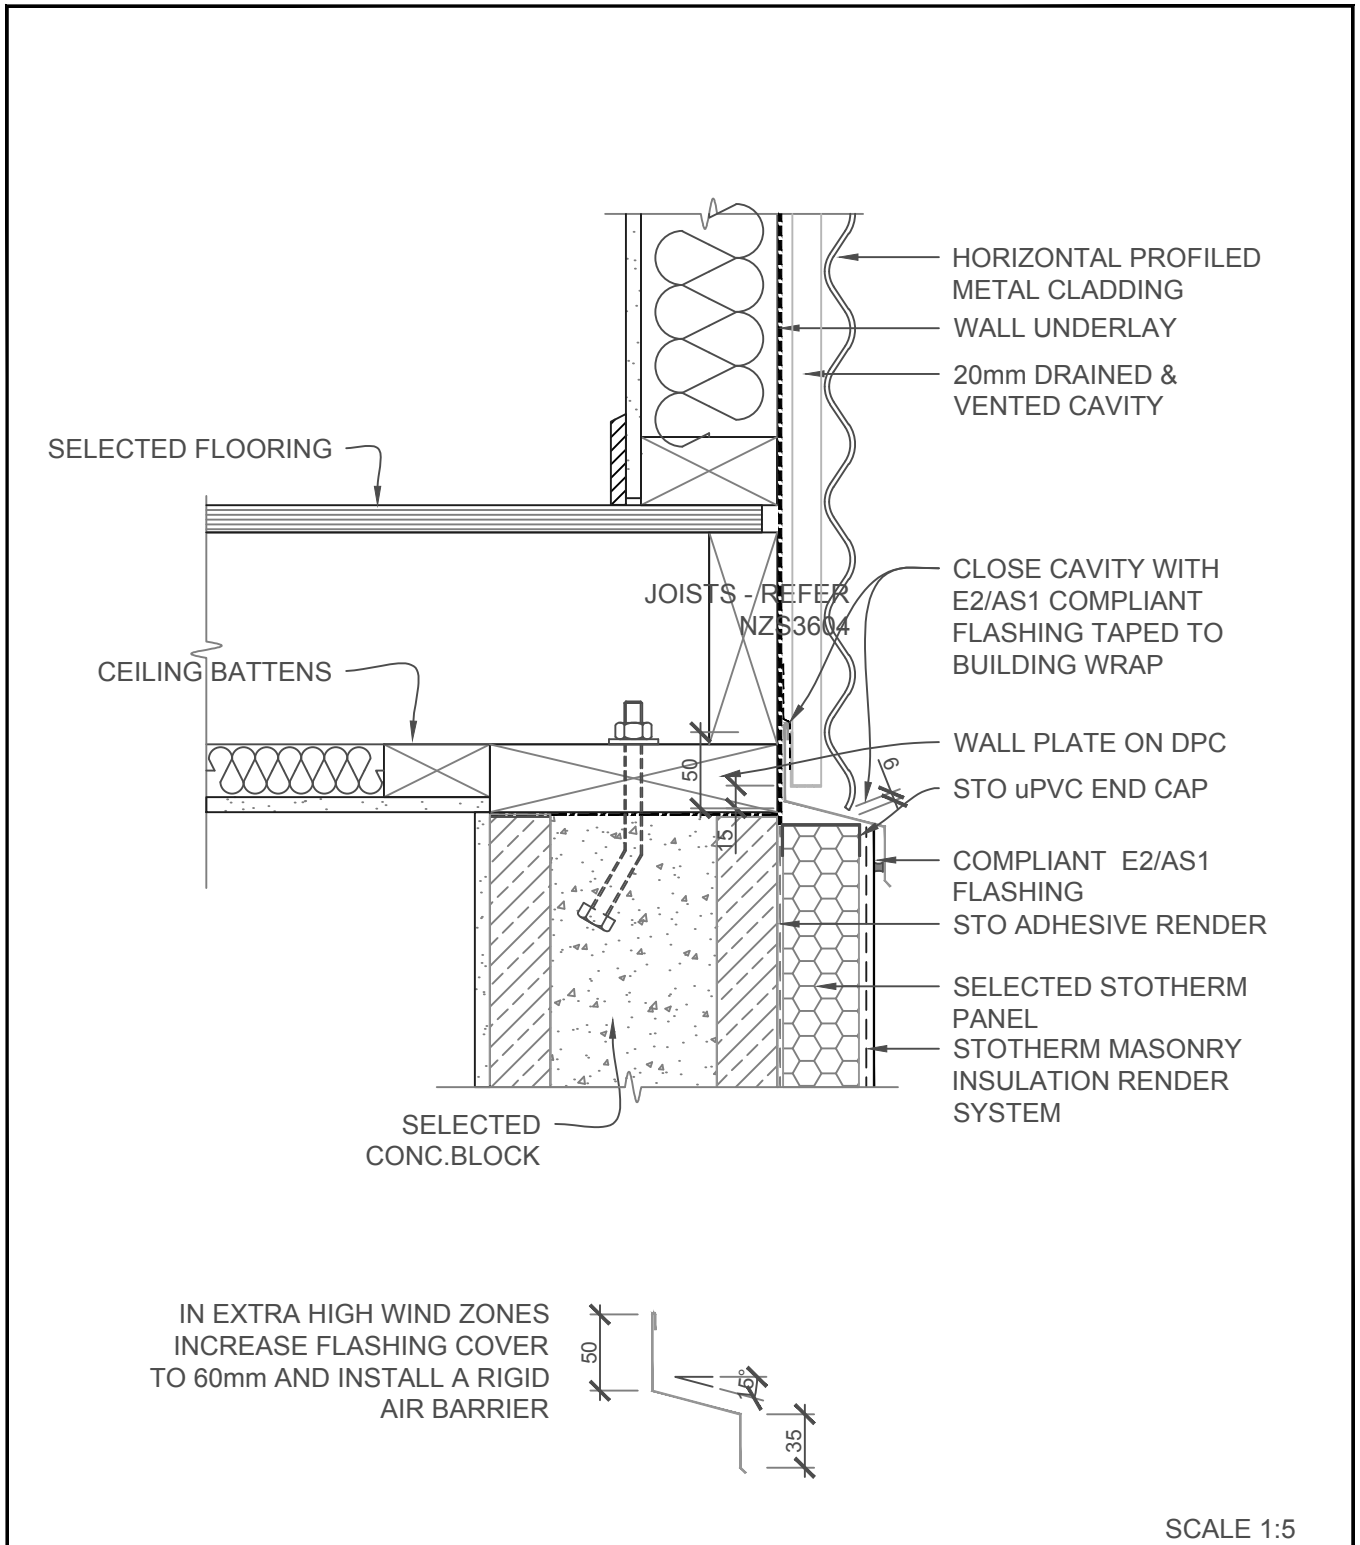


SCALE 1:5

STOTHERM MASONRY	STOTHERM MASONRY INSULATION SYSTEM	STM 852
	HORIZONTAL JUNCTION/HORIZ.PROFILED METAL	2017

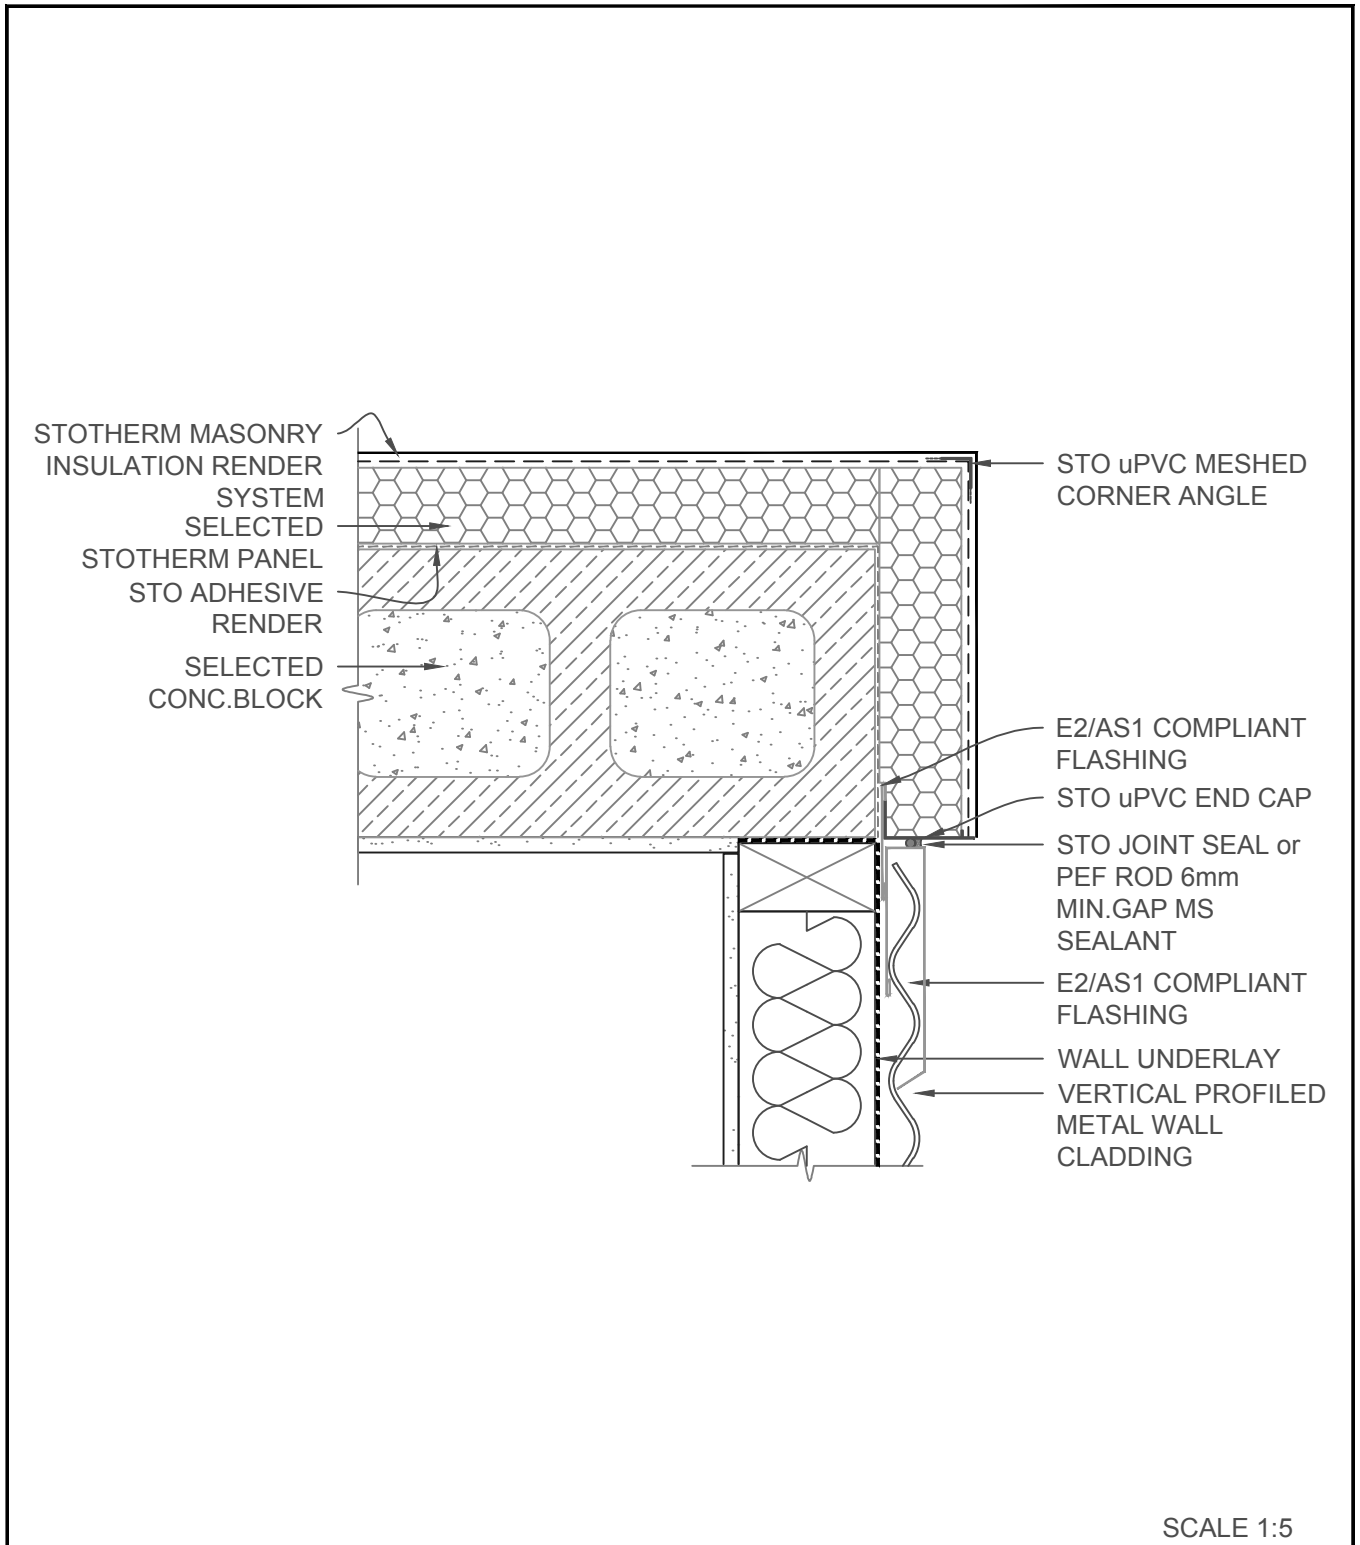


STOTHERM MASONRY	STOTHERM MASONRY INSULATION SYSTEM EXT.CORNER/VERTICAL PROFILED METAL	STM 853
		2017

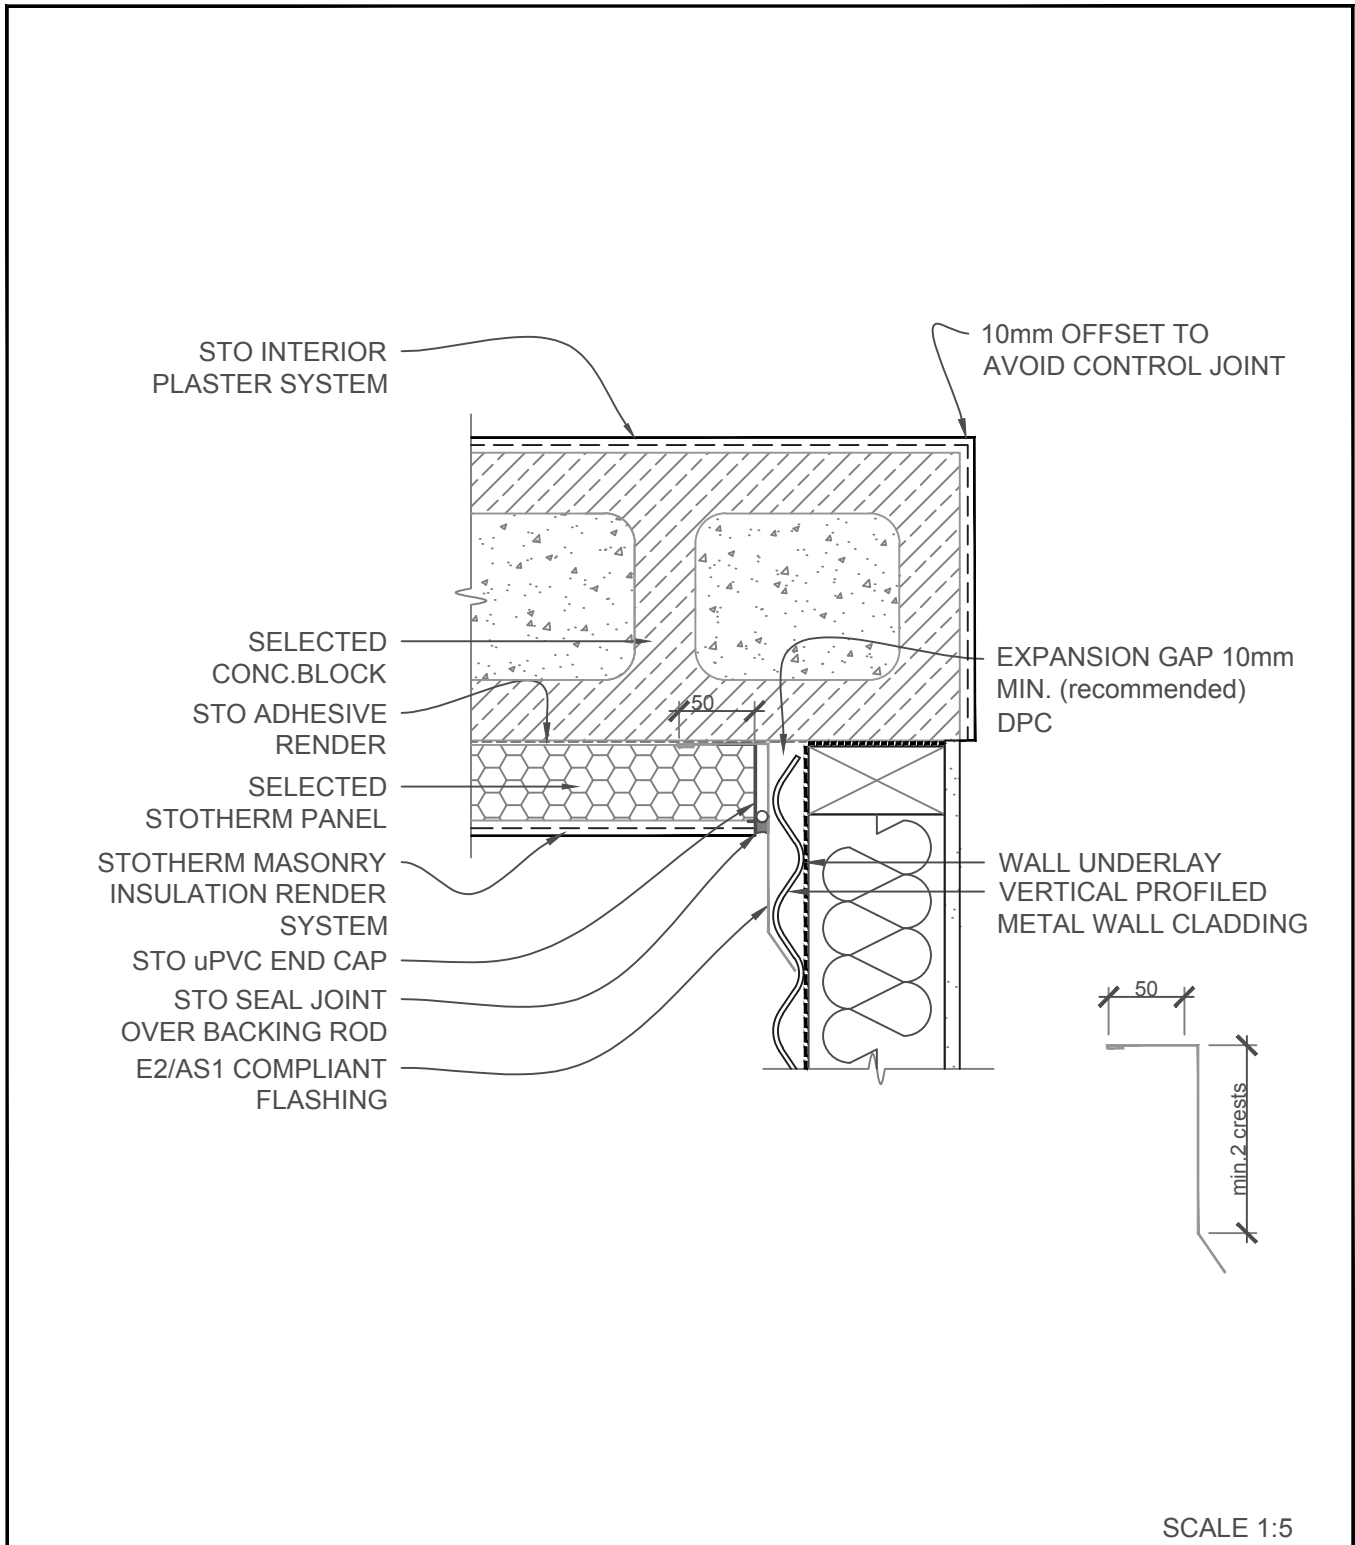

STOTHERM MASONRY	STOTHERM MASONRY INSULATION SYSTEM INT.CORNER/VERTICAL PROFILED METAL	STM 854
		2017

The information contained on this page is based on our experience and research at the date of issue. The detail is for use by Registered Architects, Licensed Designers or Chartered Engineers to assist in developing project details using Sto Systems. Stoanz Ltd reserve the right to alter or update information at any time without prior notice and it is the responsibility of the designer, project manager or Sto contractor to insure they have and use the current Sto details and specifications on site.

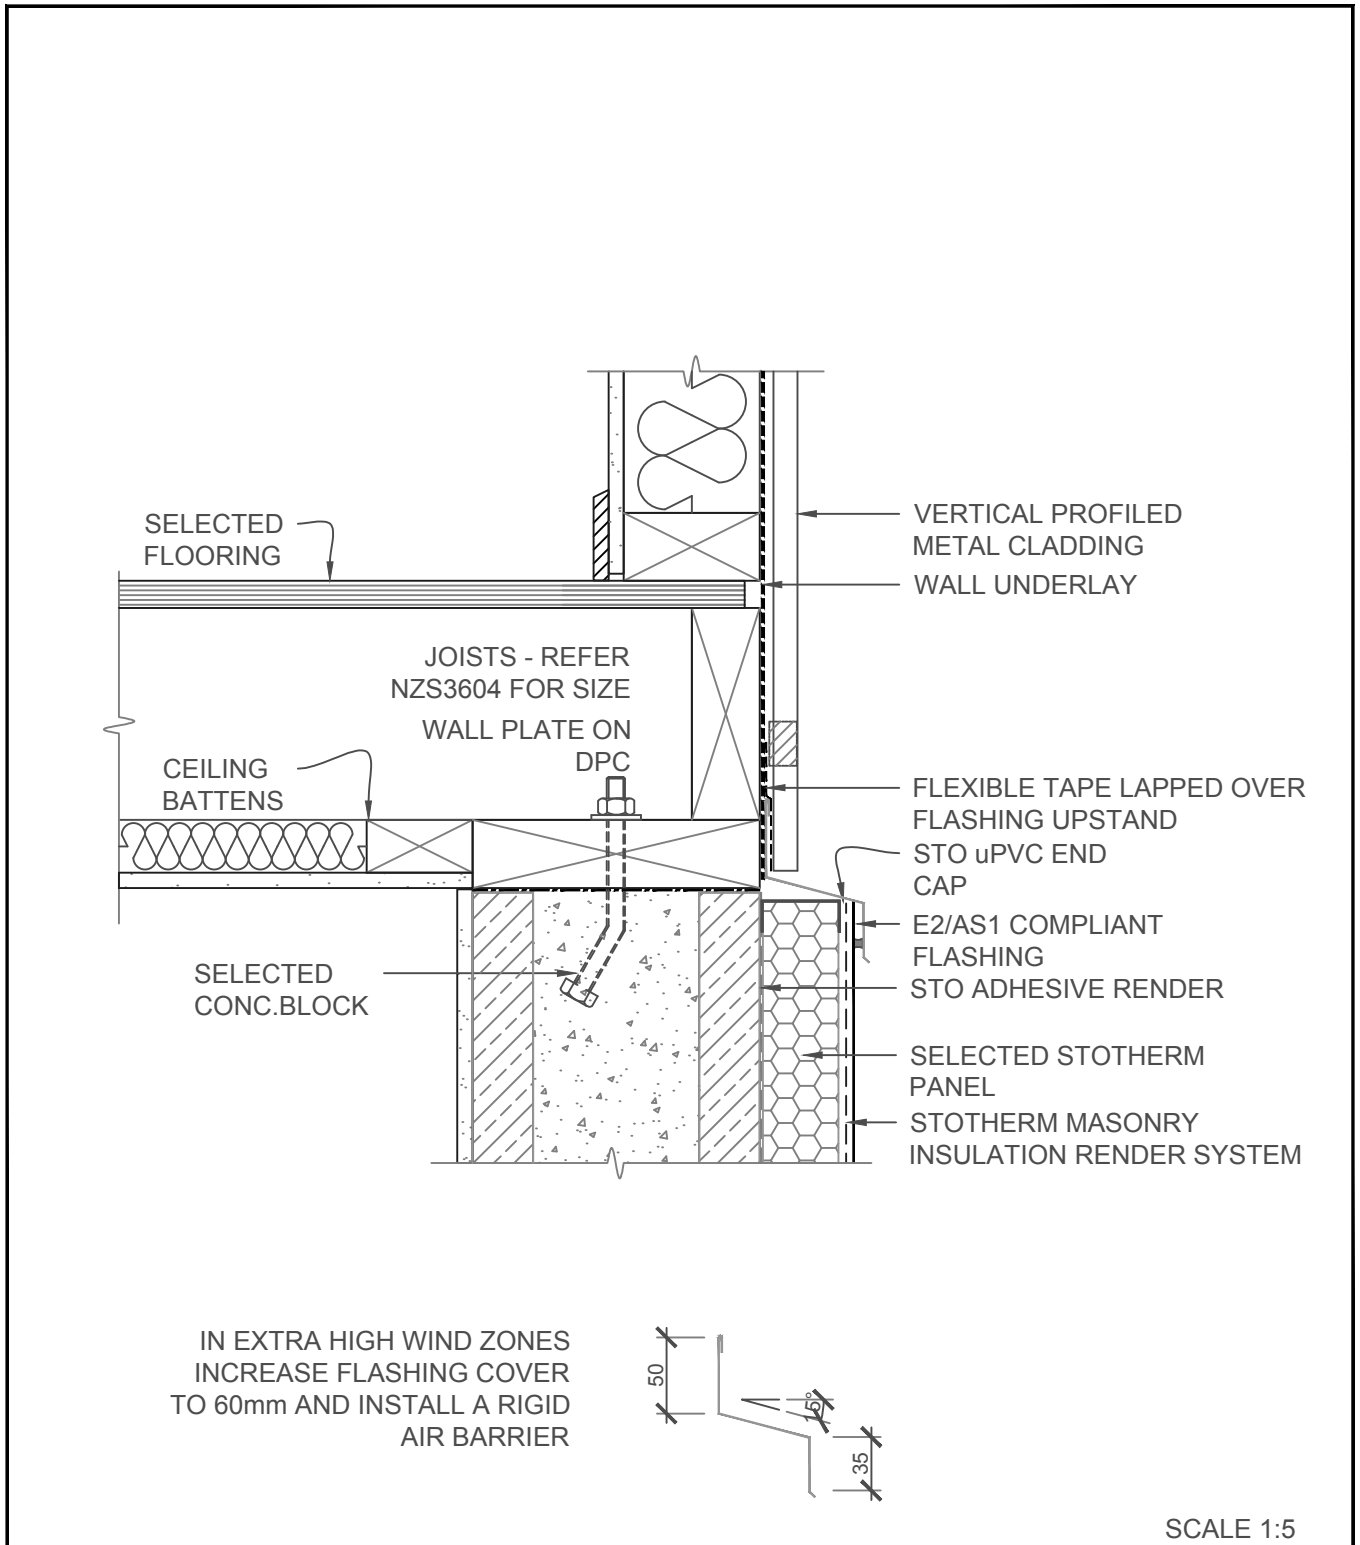

SCALE 1:5

STOTHERM MASONRY	STOTHERM MASONRY INSULATION SYSTEM	STM 855
	HORIZ.JUNCTION/VERTICAL PROFILED METAL	2017