


SCALE 1:5

STOTHERM MINERAL	STOTHERM MINERAL MASONRY INSULATION SYSTEM	STMI 850
	EXTERNAL CORNER/HORIZ.PROFILED METAL	2017


The information contained on this page is based on our experience and research at the date of issue. The detail is for use by Registered Architects, Licensed Designers or Chartered Engineers to assist in developing project details using Sto Systems. Stoanz Ltd reserve the right to alter or update information at any time without prior notice and it is the responsibility of the designer, project manager or Sto contractor to insure they have and use the current Sto details and specifications on site.

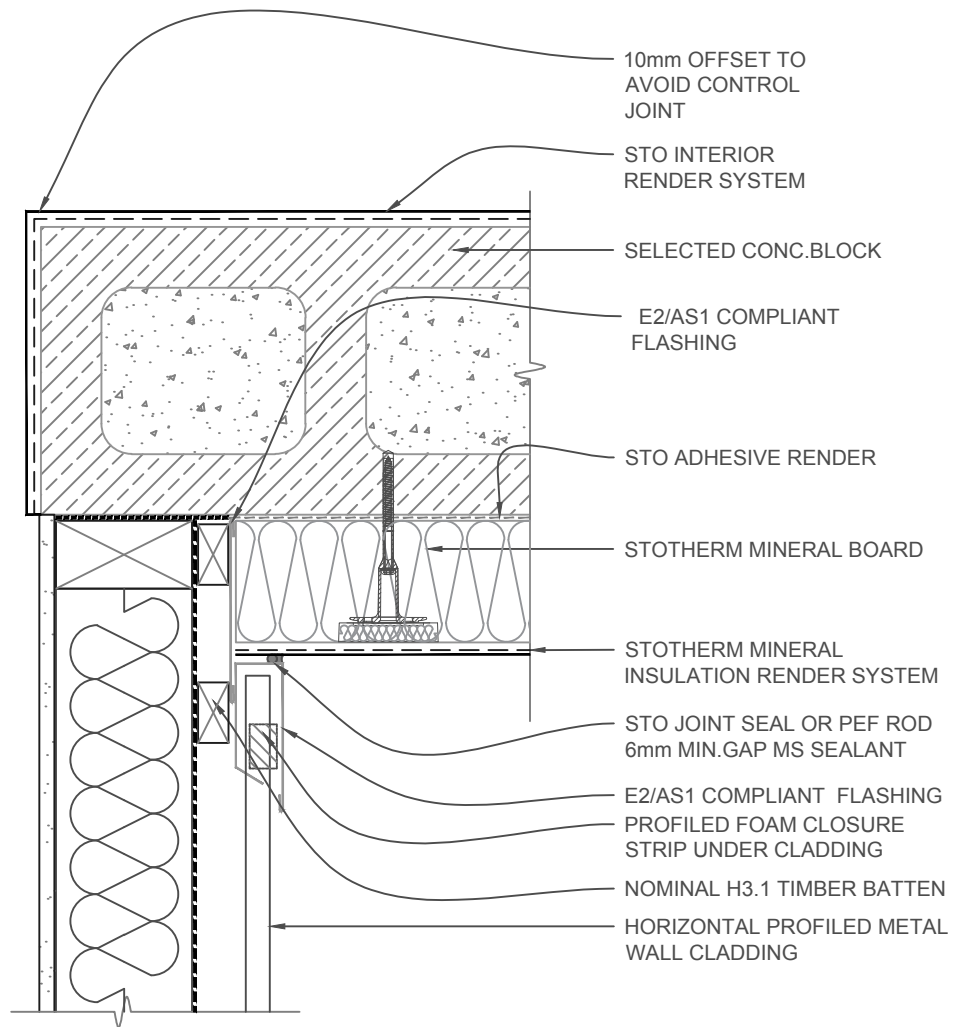

SCALE 1:5


STOTHERM MINERAL	STOTHERM MINERAL MASONRY INSULATION SYSTEM	STMI 851
	INTERNAL CORNER/HORIZ.PROFILED METAL	2017

The information contained on this page is based on our experience and research at the date of issue. The detail is for use by Registered Architects, Licensed Designers or Chartered Engineers to assist in developing project details using Sto Systems. Stoanz Ltd reserve the right to alter or update information at any time without prior notice and it is the responsibility of the designer, project manager or Sto contractor to insure they have and use the current Sto details and specifications on site.

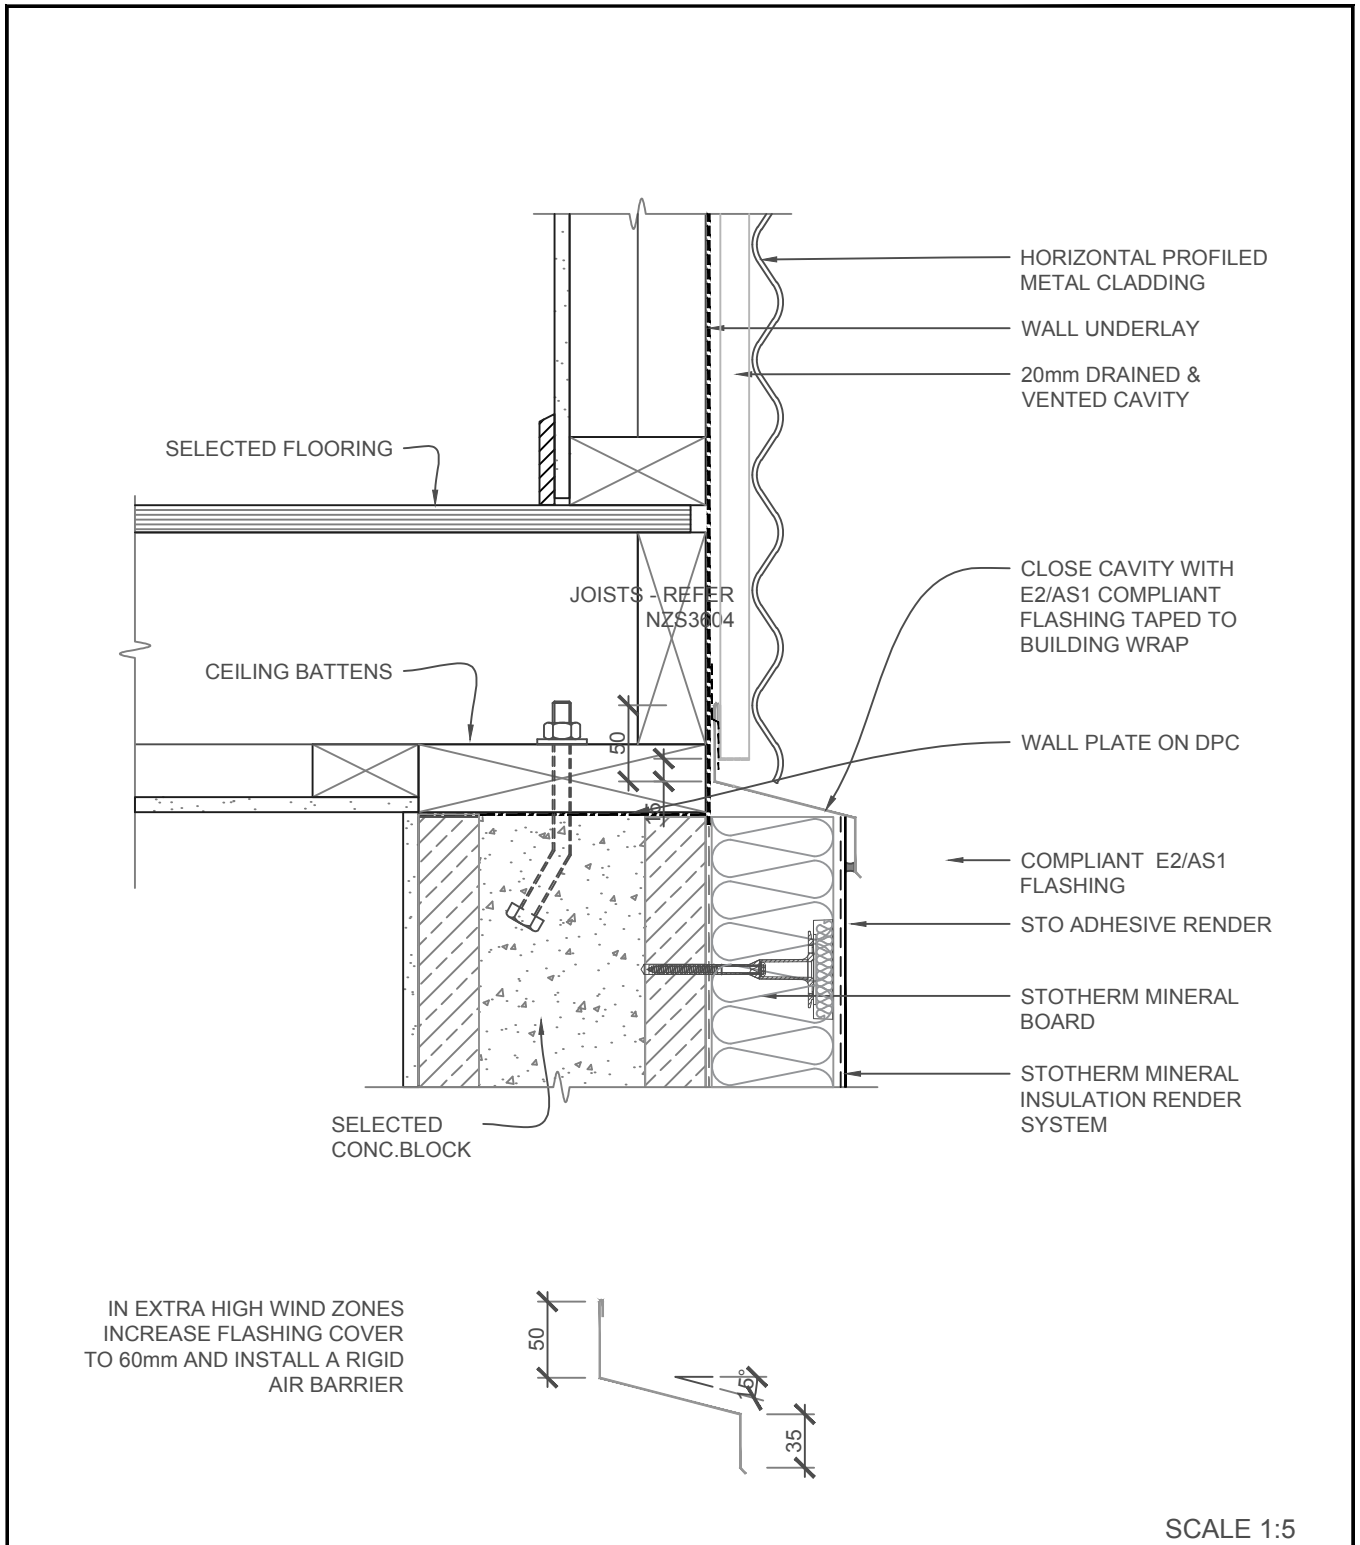

STOTHERM MINERAL	STOTHERM MINERAL INSULATION SYSTEM	STMI 852
	STOTHERM MINERAL MASONRY INSULATION SYSTEM	2017


The information contained on this page is based on our experience and research at the date of issue. The detail is for use by Registered Architects, Licensed Designers or Chartered Engineers to assist in developing project details using Sto Systems. Stoanz Ltd reserve the right to alter or update information at any time without prior notice and it is the responsibility of the designer, project manager or Sto contractor to insure they have and use the current Sto details and specifications on site.

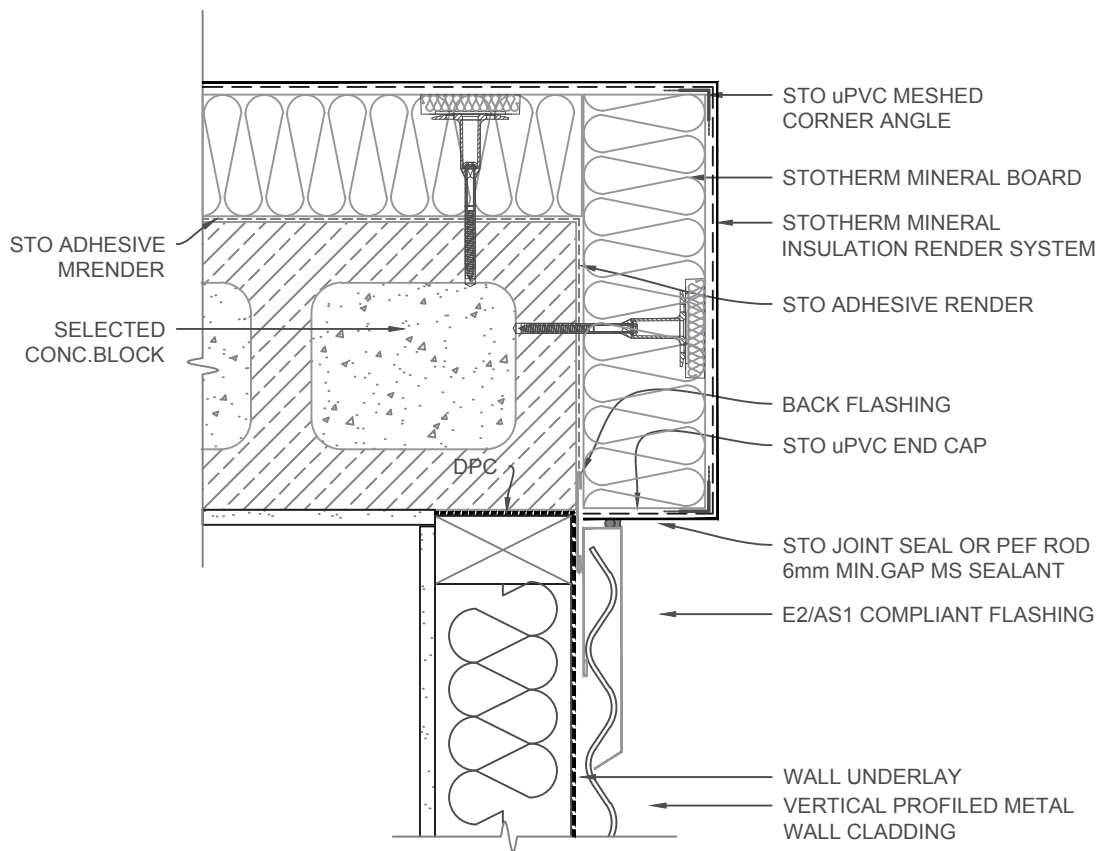

SCALE 1:5


STOTHERM MINERAL	STOTHERM MINERAL MASONRY INSULATION SYSTEM	STM 853
	EXT.CORNER/VERTICAL PROFILED METAL	2017

The information contained on this page is based on our experience and research at the date of issue. The detail is for use by Registered Architects, Licensed Designers or Chartered Engineers to assist in developing project details using Sto Systems. Stoanz Ltd reserve the right to alter or update information at any time without prior notice and it is the responsibility of the designer, project manager or Sto contractor to insure they have and use the current Sto details and specifications on site.

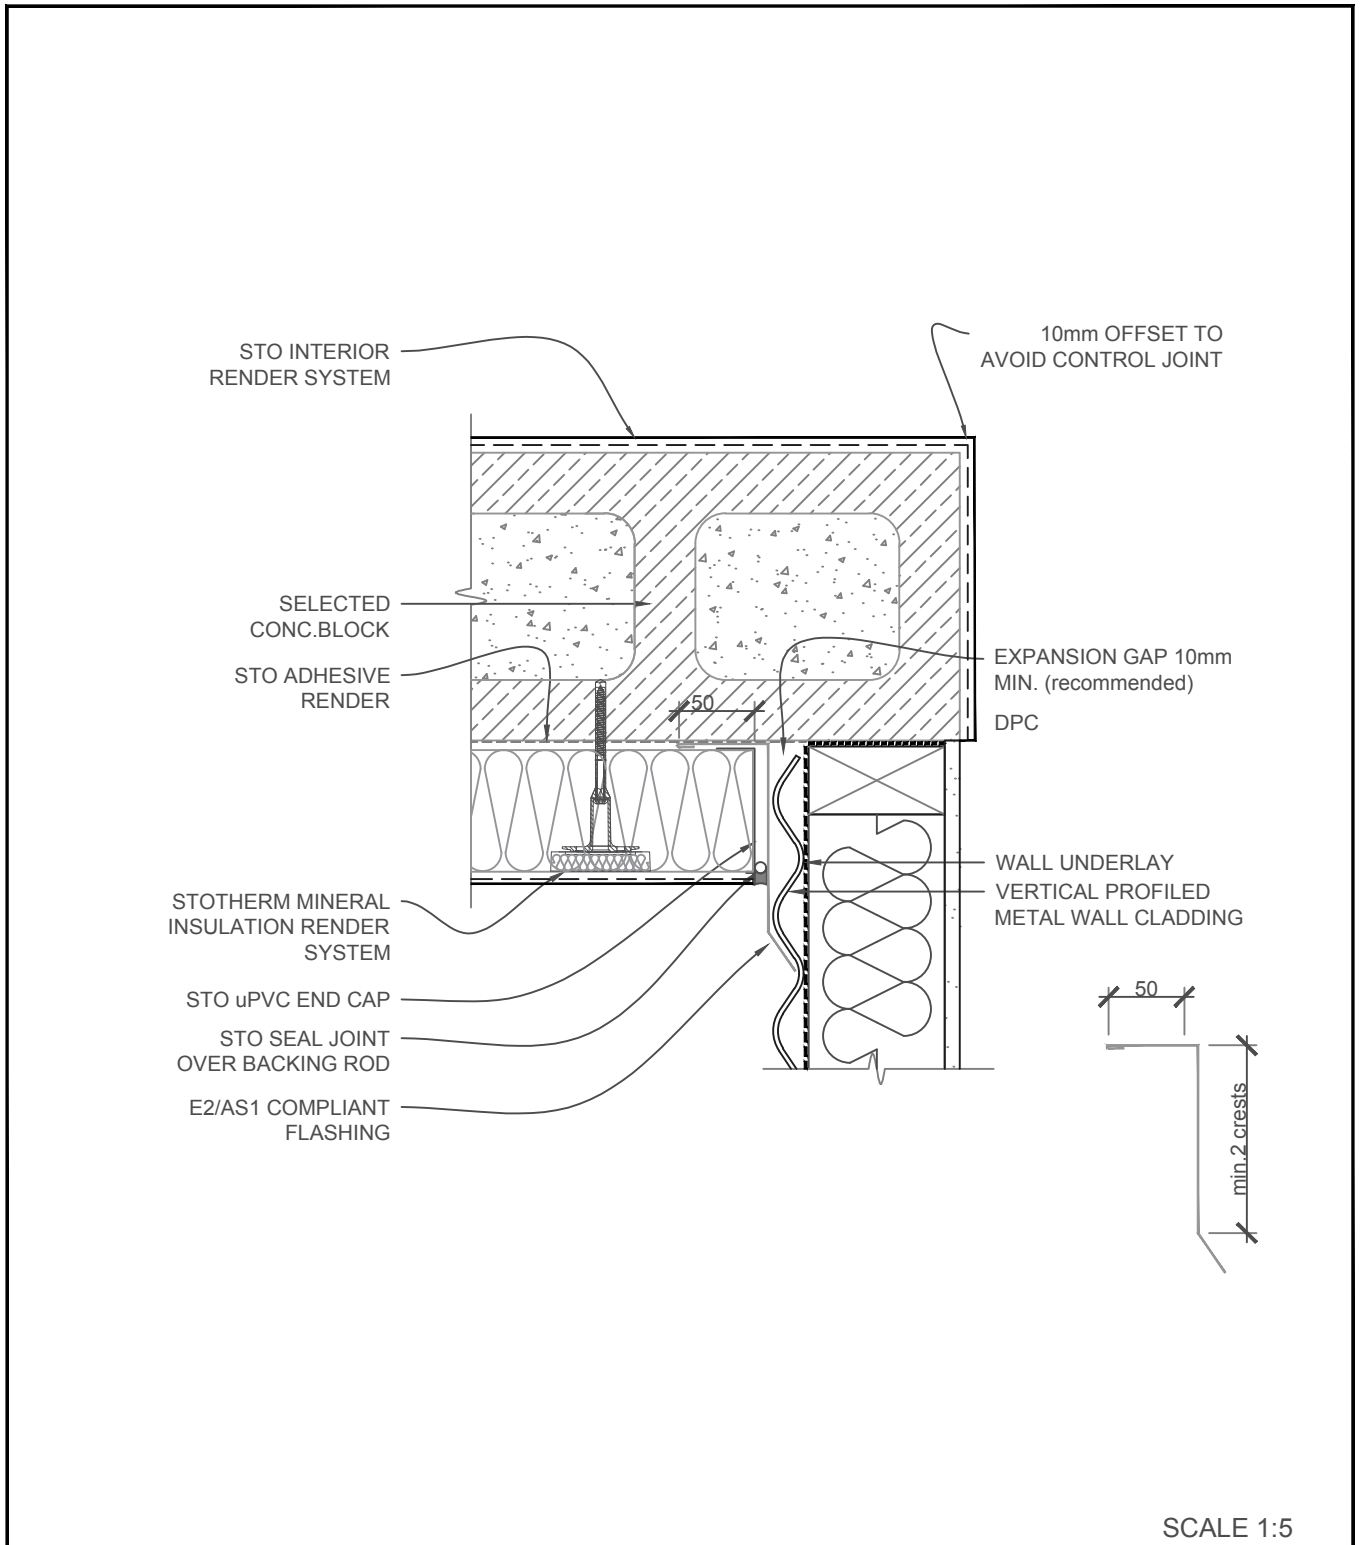

STOTHERM MINERAL	STOTHERM MINERAL MASONRY INSULATION SYSTEM	STMI 854
	INT.CORNER/VERTICAL PROFILED METAL	2017

The information contained on this page is based on our experience and research at the date of issue. The detail is for use by Registered Architects, Licensed Designers or Chartered Engineers to assist in developing project details using Sto Systems. Stoanz Ltd reserve the right to alter or update information at any time without prior notice and it is the responsibility of the designer, project manager or Sto contractor to insure they have and use the current Sto details and specifications on site.

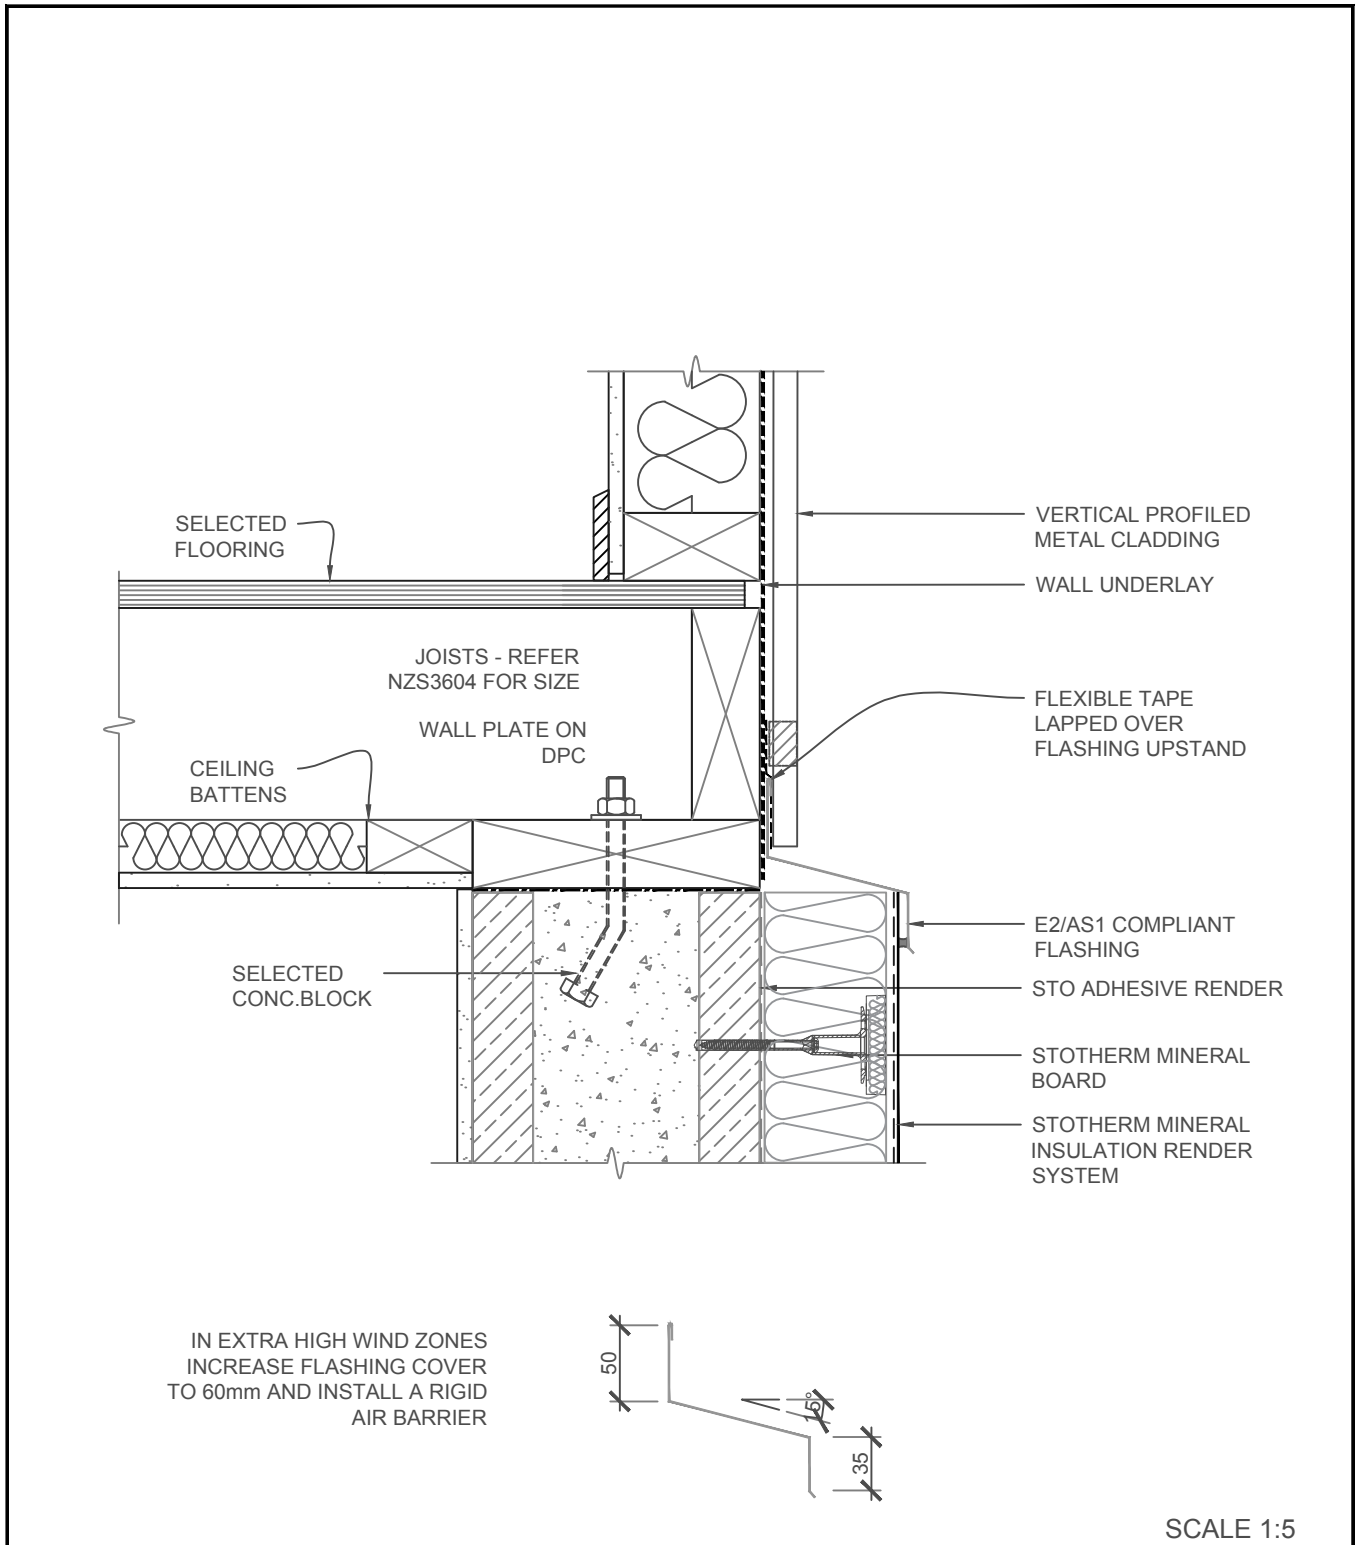

SCALE 1:5

STOTHERM MINERAL	STOTHERM MINERAL MASONRY INSULATION SYSTEM	STMI 855
	HORIZ.JUNCTION/VERTICAL PROFILED METAL	2017