


NOTE: FINISH STO CLADDING SYSTEM BEFORE INSTALLING STONE CLADDING


SCALE 1:2

STO/ MONOTEK	STOARMAT RENDER SYSTEM	FCS 840
	EXT. CORNER - MANUF. STONE/FC SHEET	2017

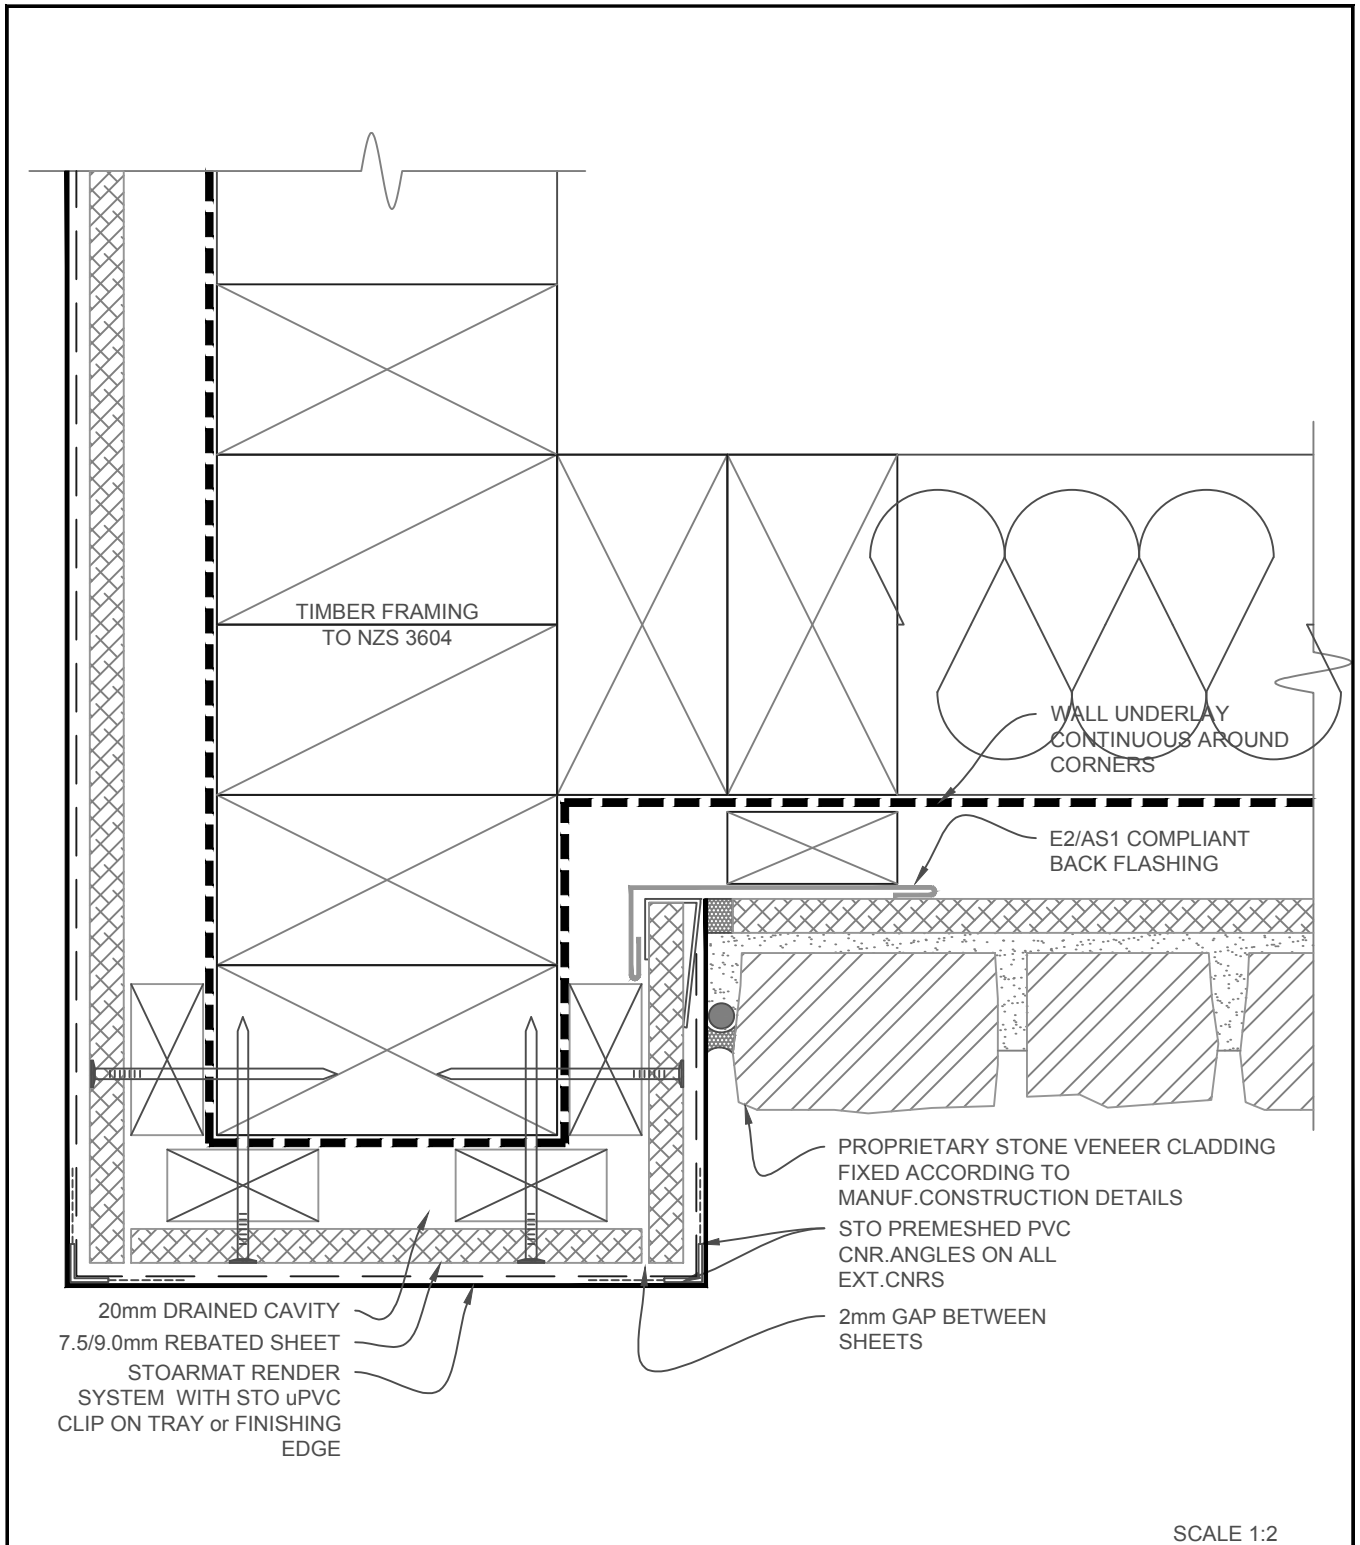

STO/ MONOTEK	STOARMAT RENDER SYSTEM BOXED EXT.CORNER - STONE VENEER/FC SHEET	SCALE 1:2
		FCS 841
		2017


The information contained on this page is based on our experience and research at the date of issue. The detail is for use by Registered Architects, Licensed Designers or Chartered Engineers to assist in developing project details using Sto Systems. Stoanz Ltd reserve the right to alter or update information at any time without prior notice and it is the responsibility of the designer, project manager or Sto contractor to insure they have and use the current Sto details and specifications on site.

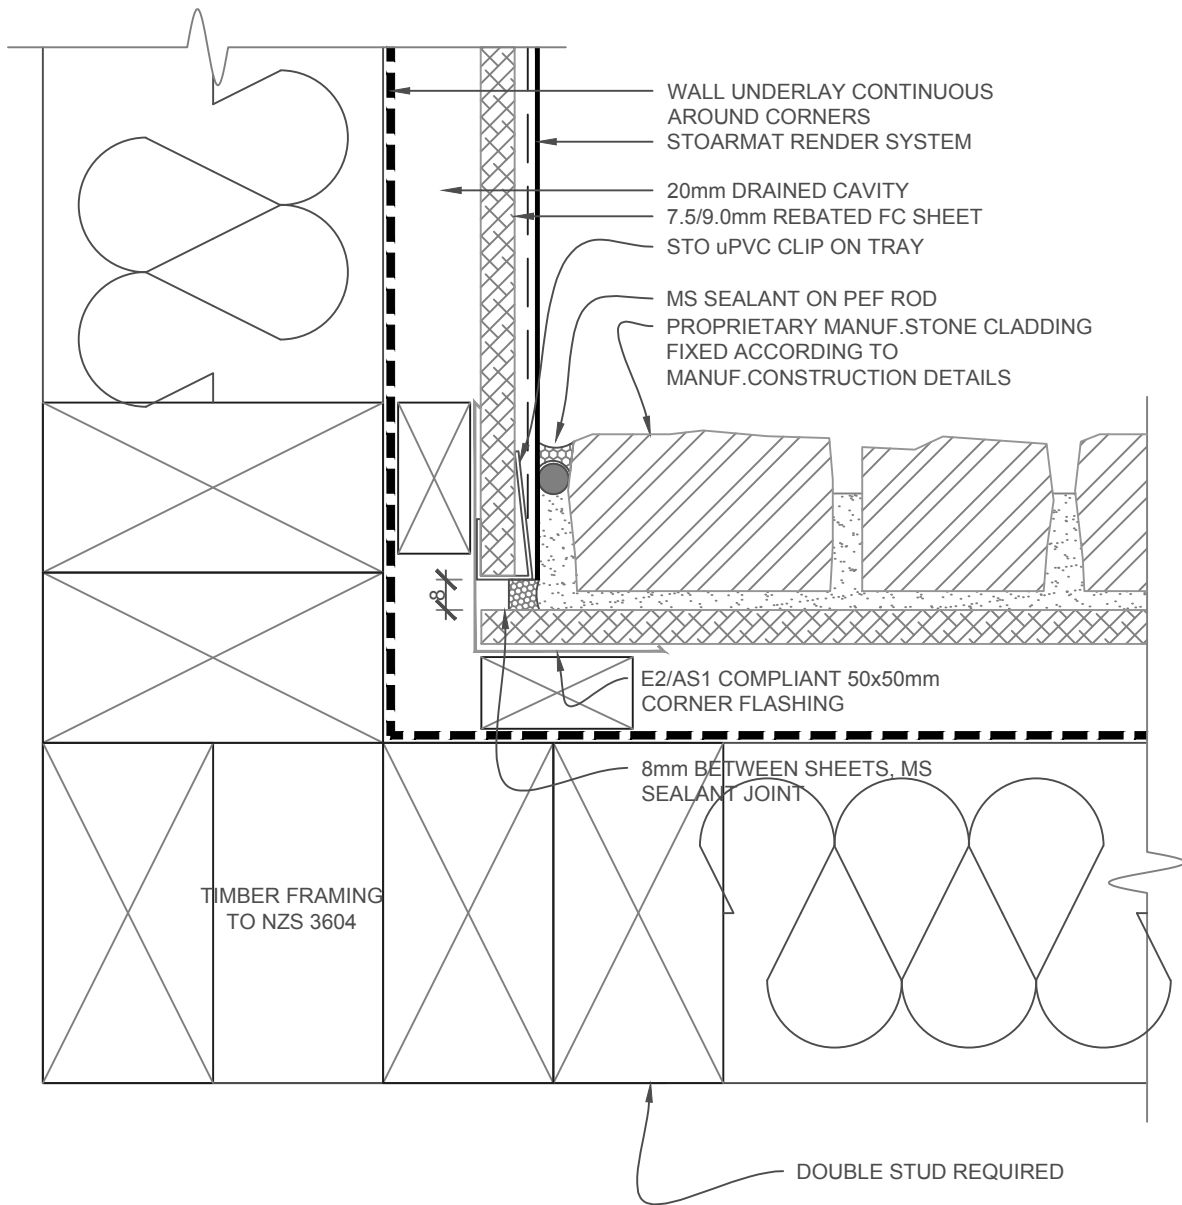

NOTE: INSTALL FC SHEET AND FINISH STO CLADDING SYSTEM BEFORE INSTALLING STONE


SCALE 1:2

STO/ MONOTEK	STOARMAT RENDER SYSTEM	FCS 842
	INTERNAL CORNER - MANUF. STONE/FC SHEET	2017

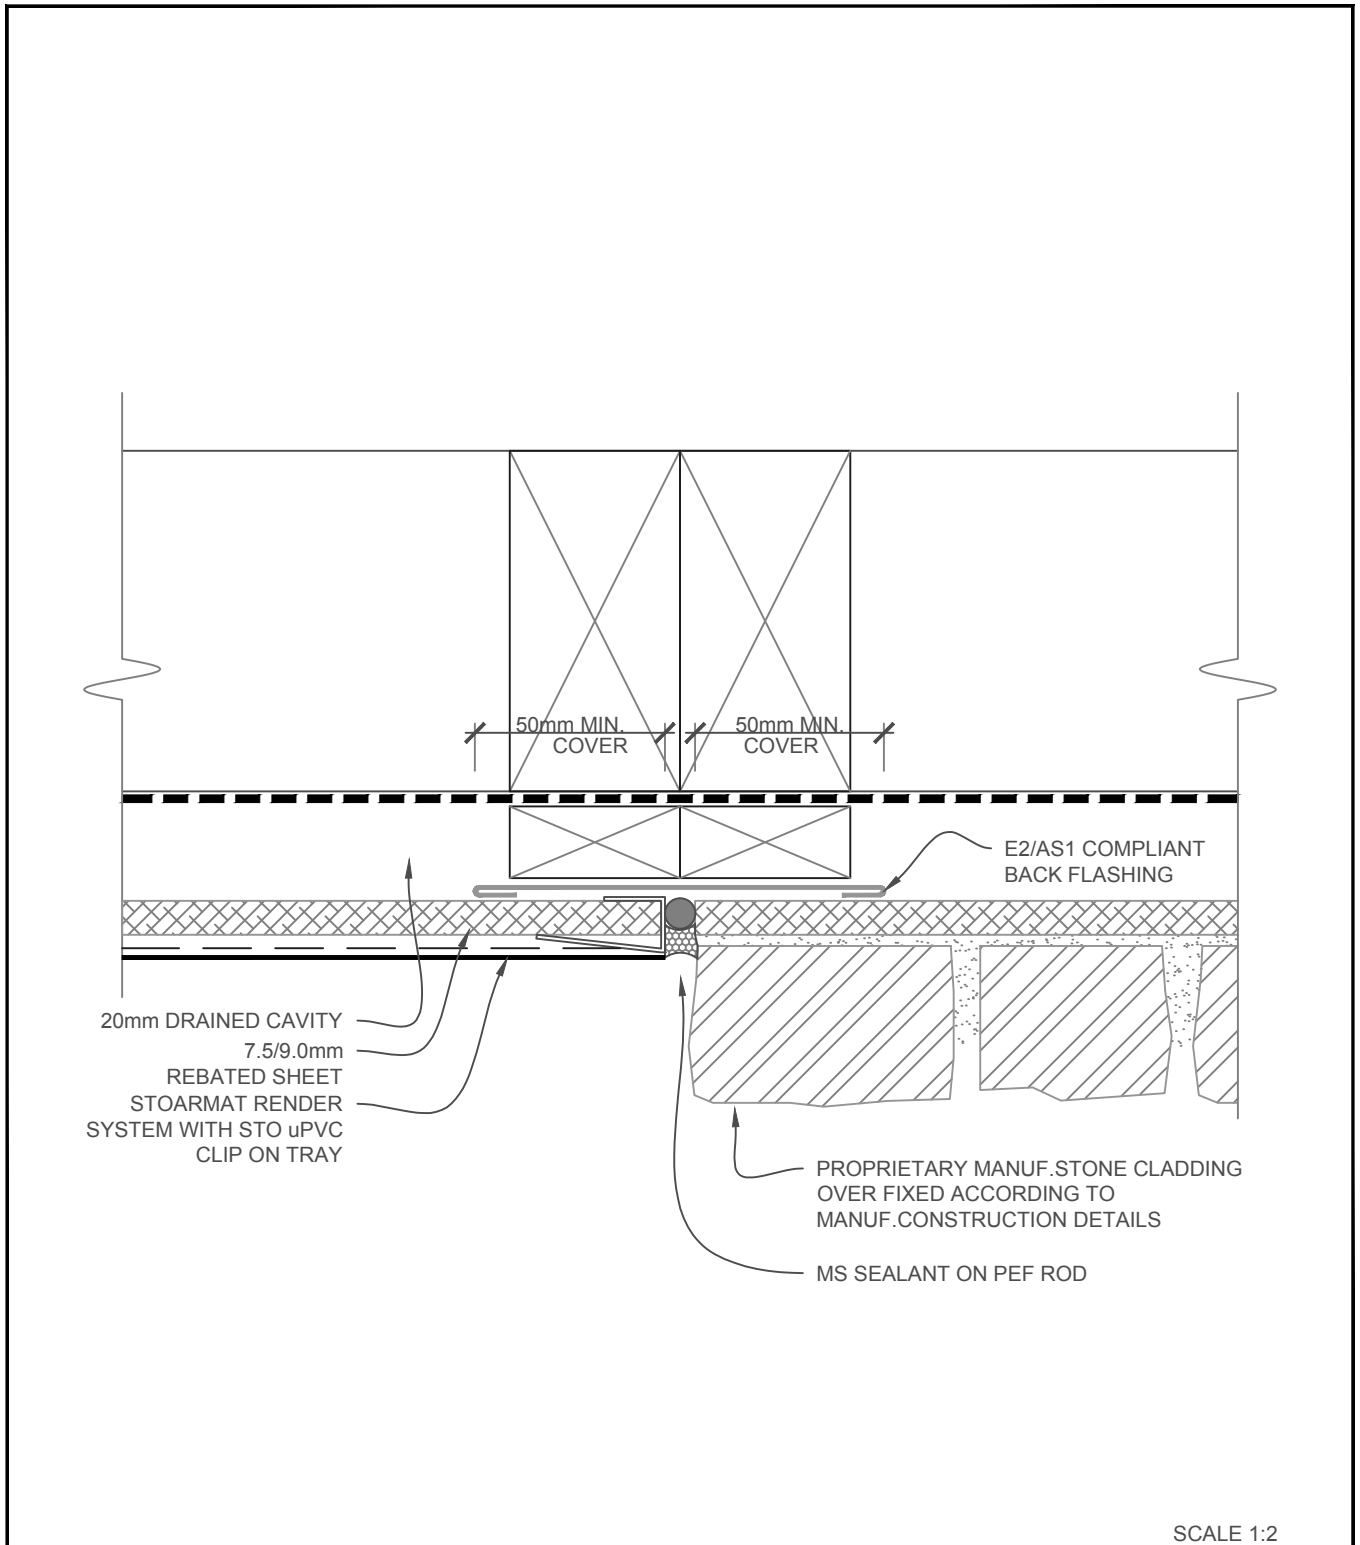


STO/ MONOTEK	STOARMAT RENDER SYSTEM VERTICAL JUNCTION - MANUF.STONE/FC SHEET	FCS 843
		2017

The information contained on this page is based on our experience and research at the date of issue. The detail is for use by Registered Architects, Licensed Designers or Chartered Engineers to assist in developing project details using Sto Systems. Stoanz Ltd reserve the right to alter or update information at any time without prior notice and it is the responsibility of the designer, project manager or Sto contractor to insure they have and use the current Sto details and specifications on site.

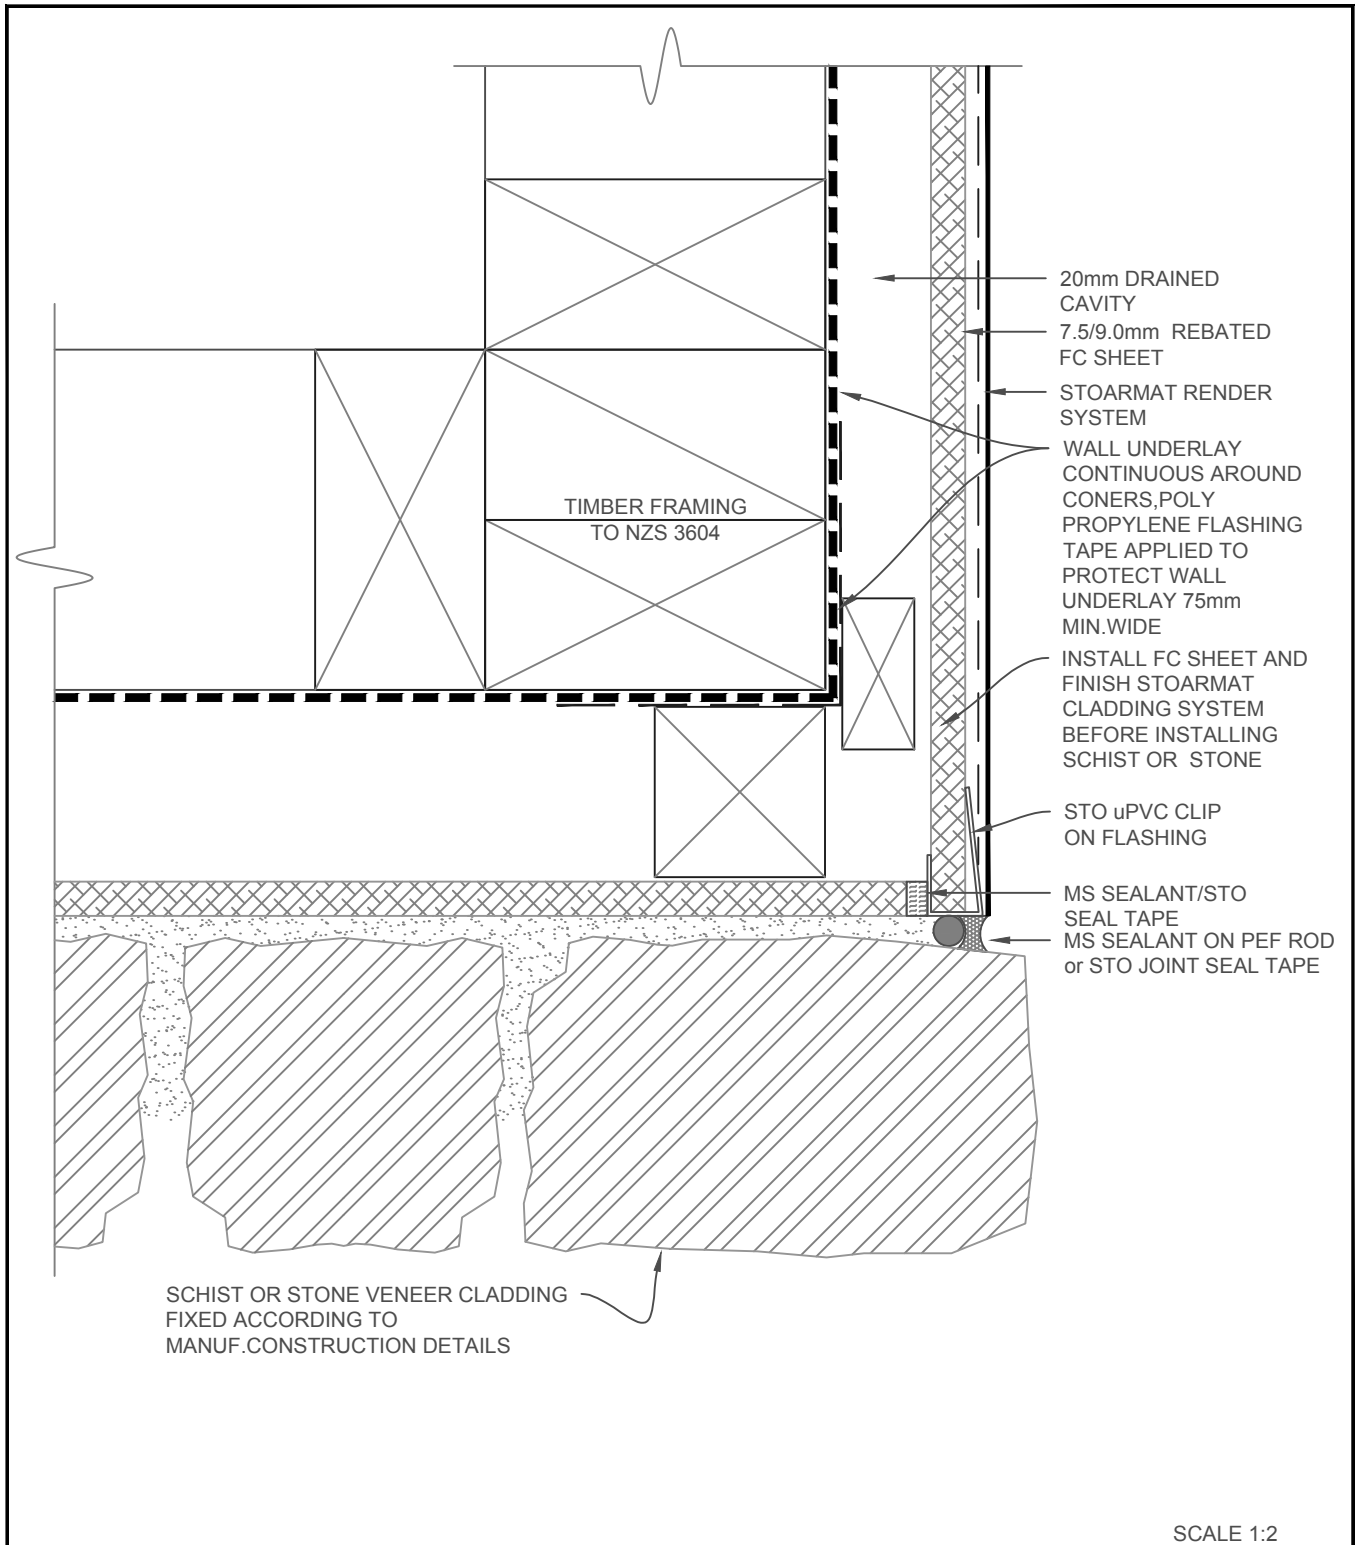


STO/ MONOTEK	STOARMAT RENDER SYSTEM	SCALE 1:2
	EXT. CORNER - SCHIST or STONE VENEER/FC SHEET	FCS 844
		2017

The information contained on this page is based on our experience and research at the date of issue. The detail is for use by Registered Architects, Licensed Designers or Chartered Engineers to assist in developing project details using Sto Systems. Stoanz Ltd reserve the right to alter or update information at any time without prior notice and it is the responsibility of the designer, project manager or Sto contractor to insure they have and use the current Sto details and specifications on site.

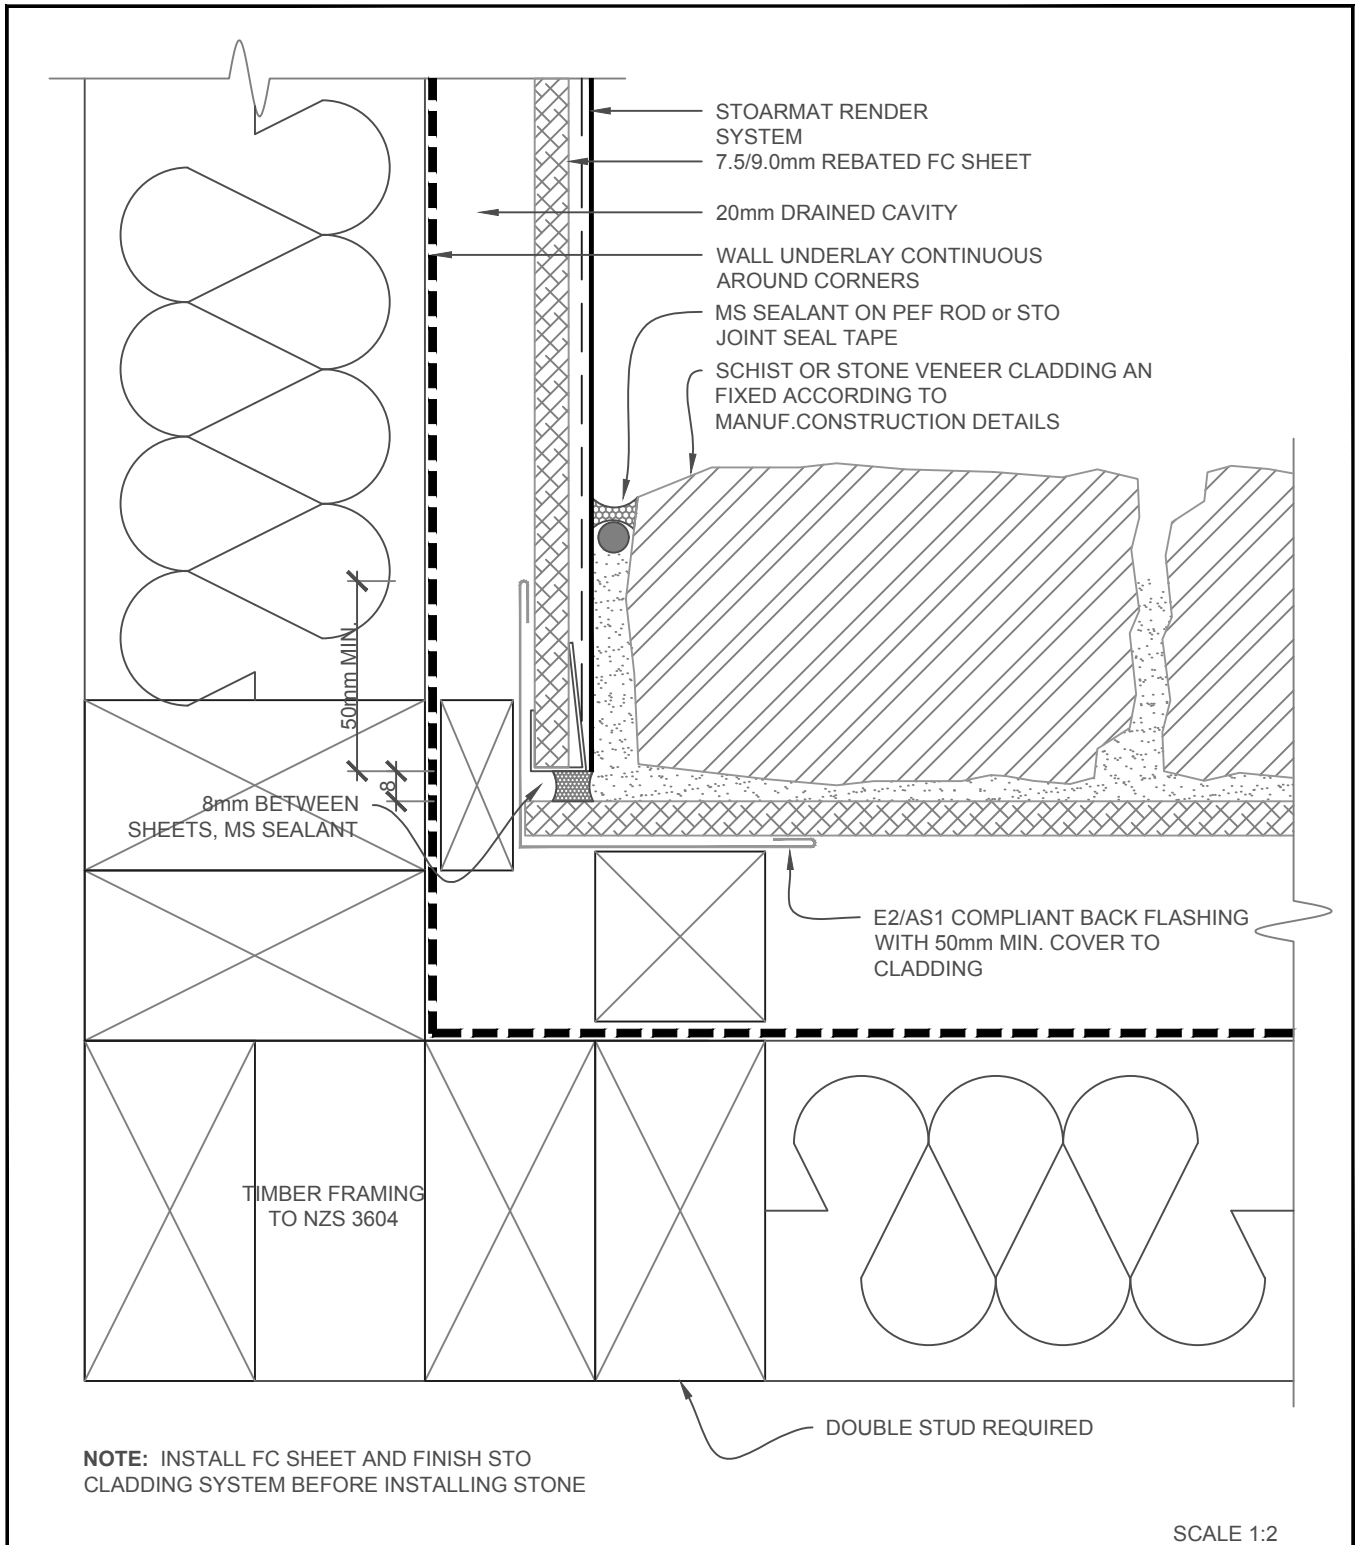


STO/ MONOTEK	STOARMAT RENDER SYSTEM	FCS 845
	INT.CORNER - SCHIST or STONE VENEER/FC SHEET	2017

The information contained on this page is based on our experience and research at the date of issue. The detail is for use by Registered Architects, Licensed Designers or Chartered Engineers to assist in developing project details using Sto Systems. Stoanz Ltd reserve the right to alter or update information at any time without prior notice and it is the responsibility of the designer, project manager or Sto contractor to insure they have and use the current Sto details and specifications on site.

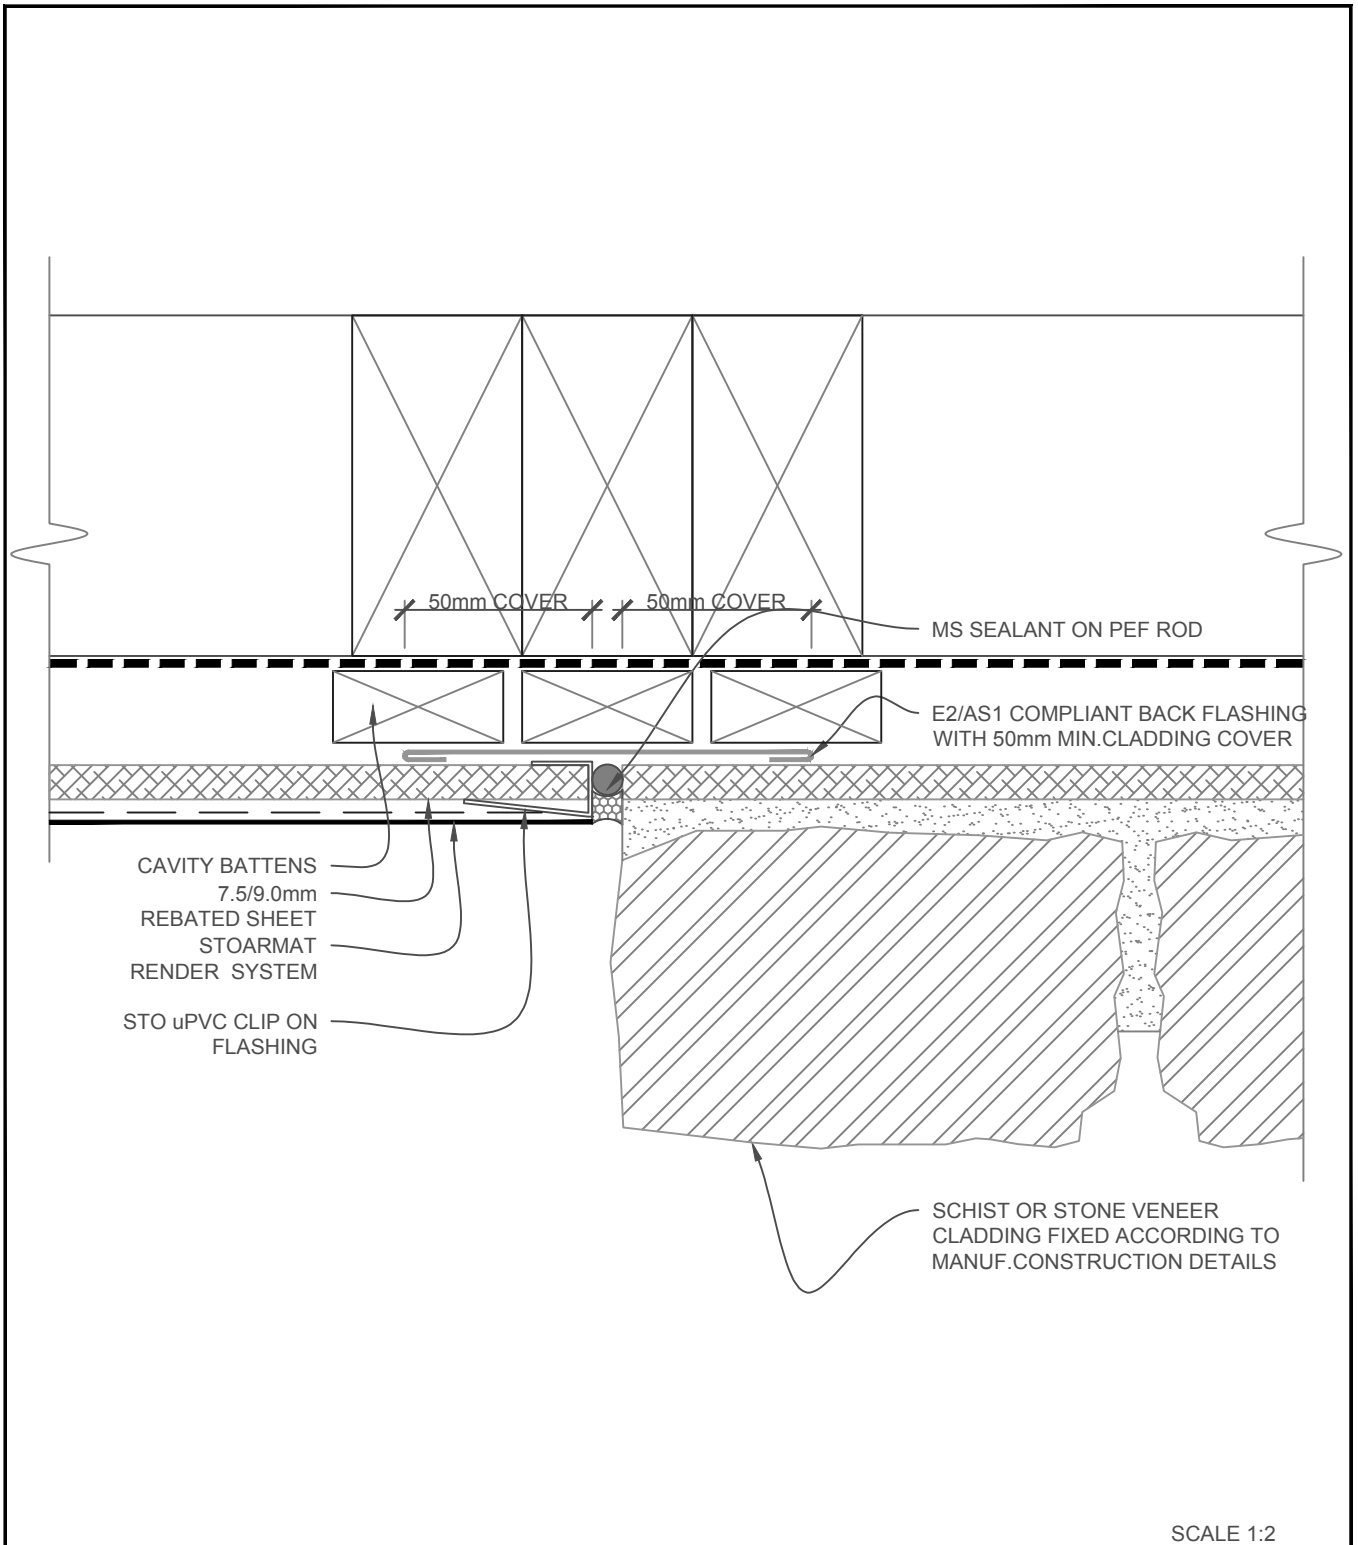

STO/ MONOTEK	STOARMAT RENDER SYSTEM VERTICAL JUNCTION - SCHIST or STONE VENEER/FC SHEET	FCS 846
		2017

The information contained on this page is based on our experience and research at the date of issue. The detail is for use by Registered Architects, Licensed Designers or Chartered Engineers to assist in developing project details using Sto Systems. Stoanz Ltd reserve the right to alter or update information at any time without prior notice and it is the responsibility of the designer, project manager or Sto contractor to insure they have and use the current Sto details and specifications on site.

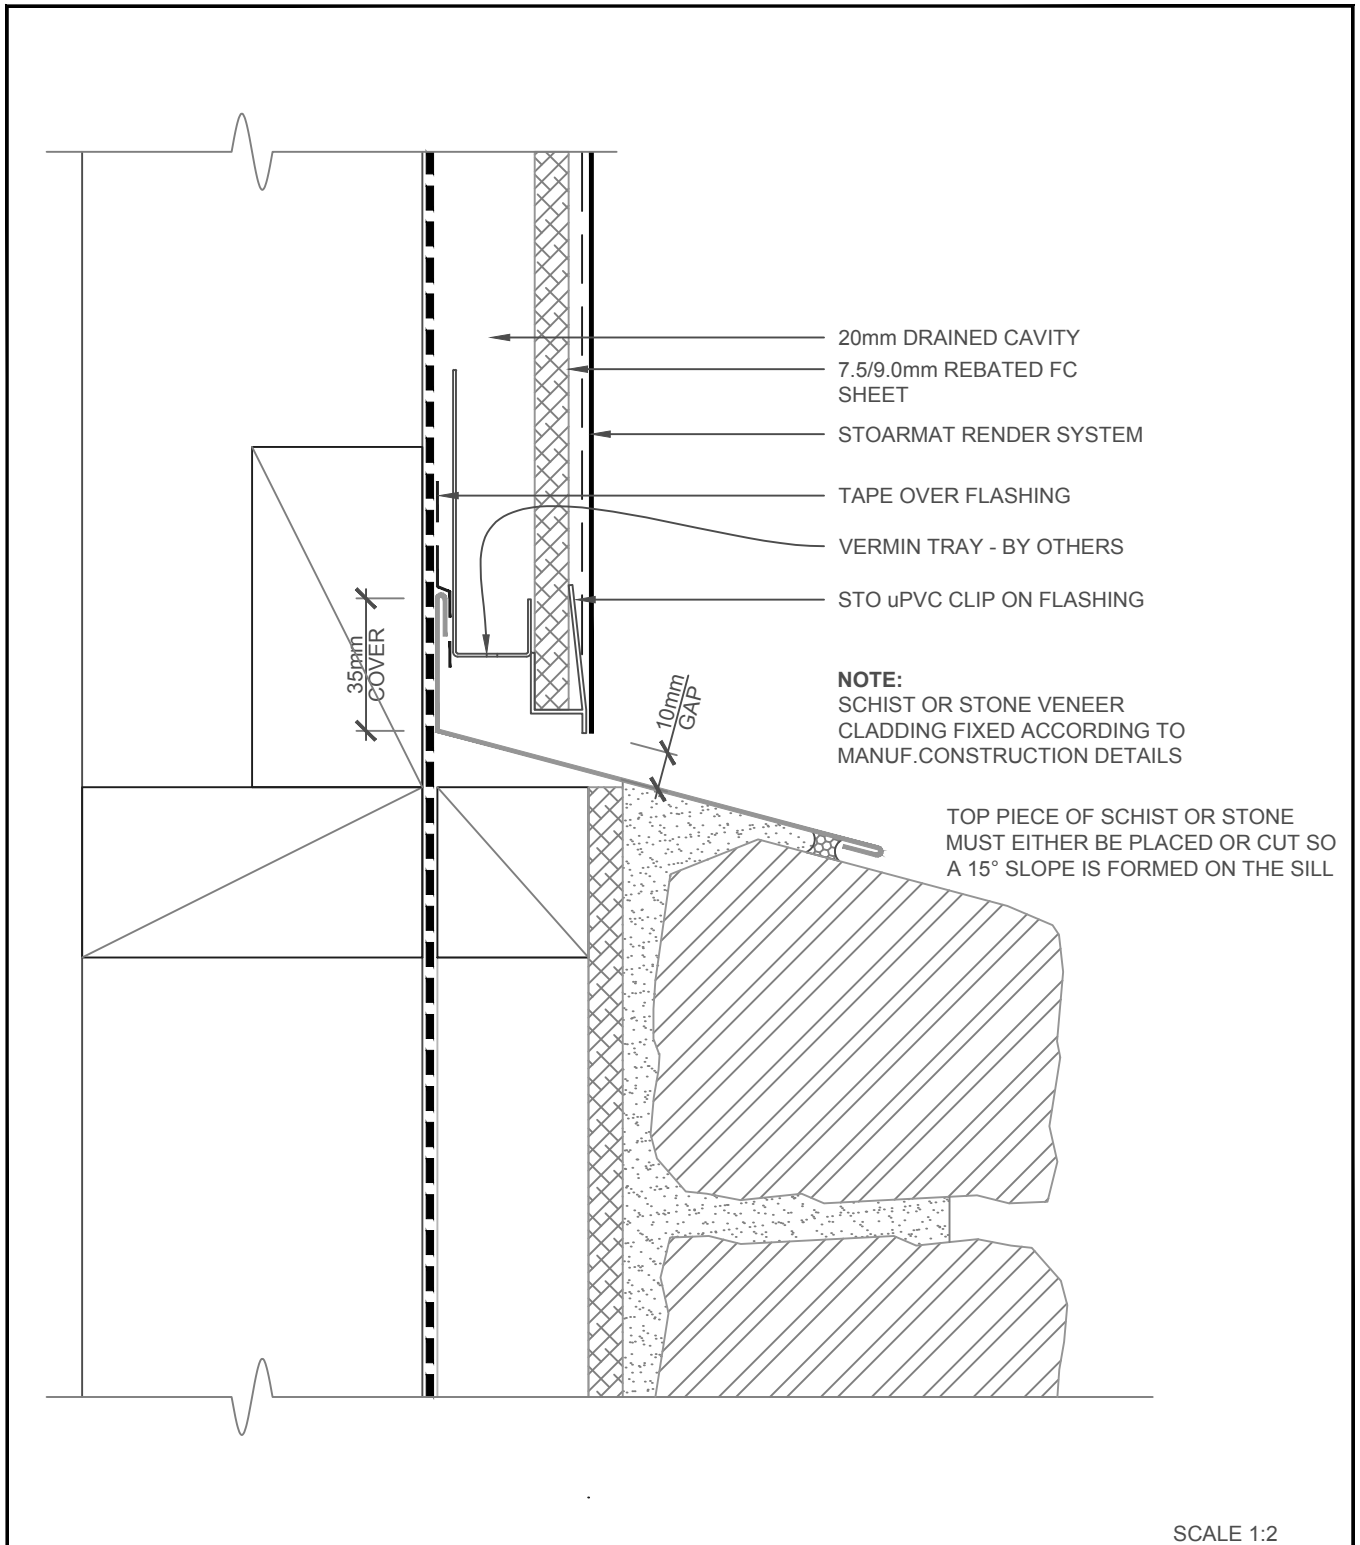

SCALE 1:2

STO/ MONOTEK	STOARMAT RENDER SYSTEM	FCS 847
	HORIZ.JUNCTION - SCHIST or STONE VENEER/FC SHEET	2017

The information contained on this page is based on our experience and research at the date of issue. The detail is for use by Registered Architects, Licensed Designers or Chartered Engineers to assist in developing project details using Sto Systems. Stoanz Ltd reserve the right to alter or update information at any time without prior notice and it is the responsibility of the designer, project manager or Sto contractor to insure they have and use the current Sto details and specifications on site.